

NOTES


ALL DIMENSIONS IN MILLIMETRES

DRESSED NATURAL STONE SETTS SHALL COMPLY WITH BS EN 1342:2012


WHEN LAID IN CARRIAGEWAYS, THE UPPER SURFACES SHALL HAVE A "SKID RESISTANCE" OF 50 OR OVER AS MEASURED IN ACCORDANCE WITH ROAD NOTE 27. WITH USED SETTS THIS MAY BE ACHIEVED BY RE-DRESSING THE UPPER FACE.

ALL SETTS TO BE LAID IN ACCORDANCE WITH BS 7533-4:2006


JOINTS BETWEEN SETTS SHALL BE PARTLY FILLED WITH RAPID SETT GROUT WELL BRUSHED IN AND THE SETTS RAMMED DOWN. SETTS SHALL BE INDIVIDUALLY ADJUSTED FOR LEVEL WHERE REQUIRED. THIS PROCESS SHALL BE REPEATED UNTIL THE MORTARING IS COMPLETED TO THE SETT PAVED SURFACE LEVEL. ALL SURPLUS MORTAR SHALL BE BRUSHED AND WASHED FROM THE FINISHED SURFACE.

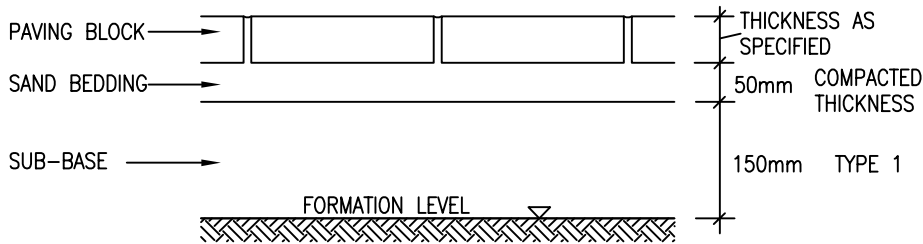


LAYING PATTERNS

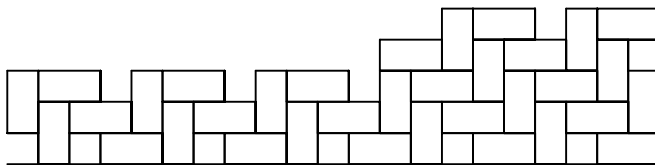


SQUARE HERRINGBONE

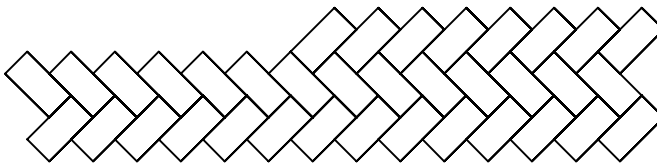

45 HERRINGBONE

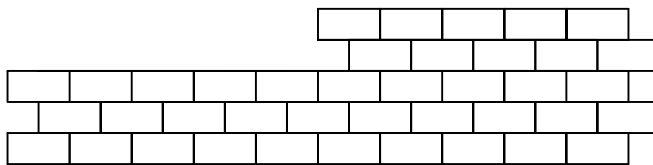

STRETCHER BOND

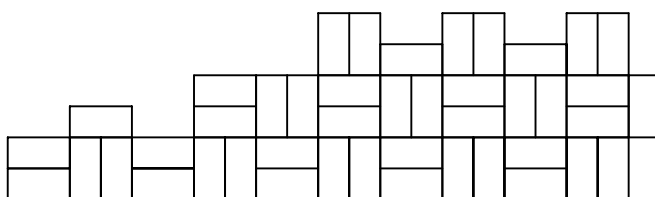

BASKET WEAVE

East Lothian Council
Road Services
John Muir House
Haddington
East Lothian
EH41 3HA



PRECAST CONCRETE PAVING BLOCKS

Date: MAY 2013
Scale: NTS

Drawn by:
Checked by:

DRG. NO. 11701