


- KEY:**
- Channelising island construction
  - Carriageway construction

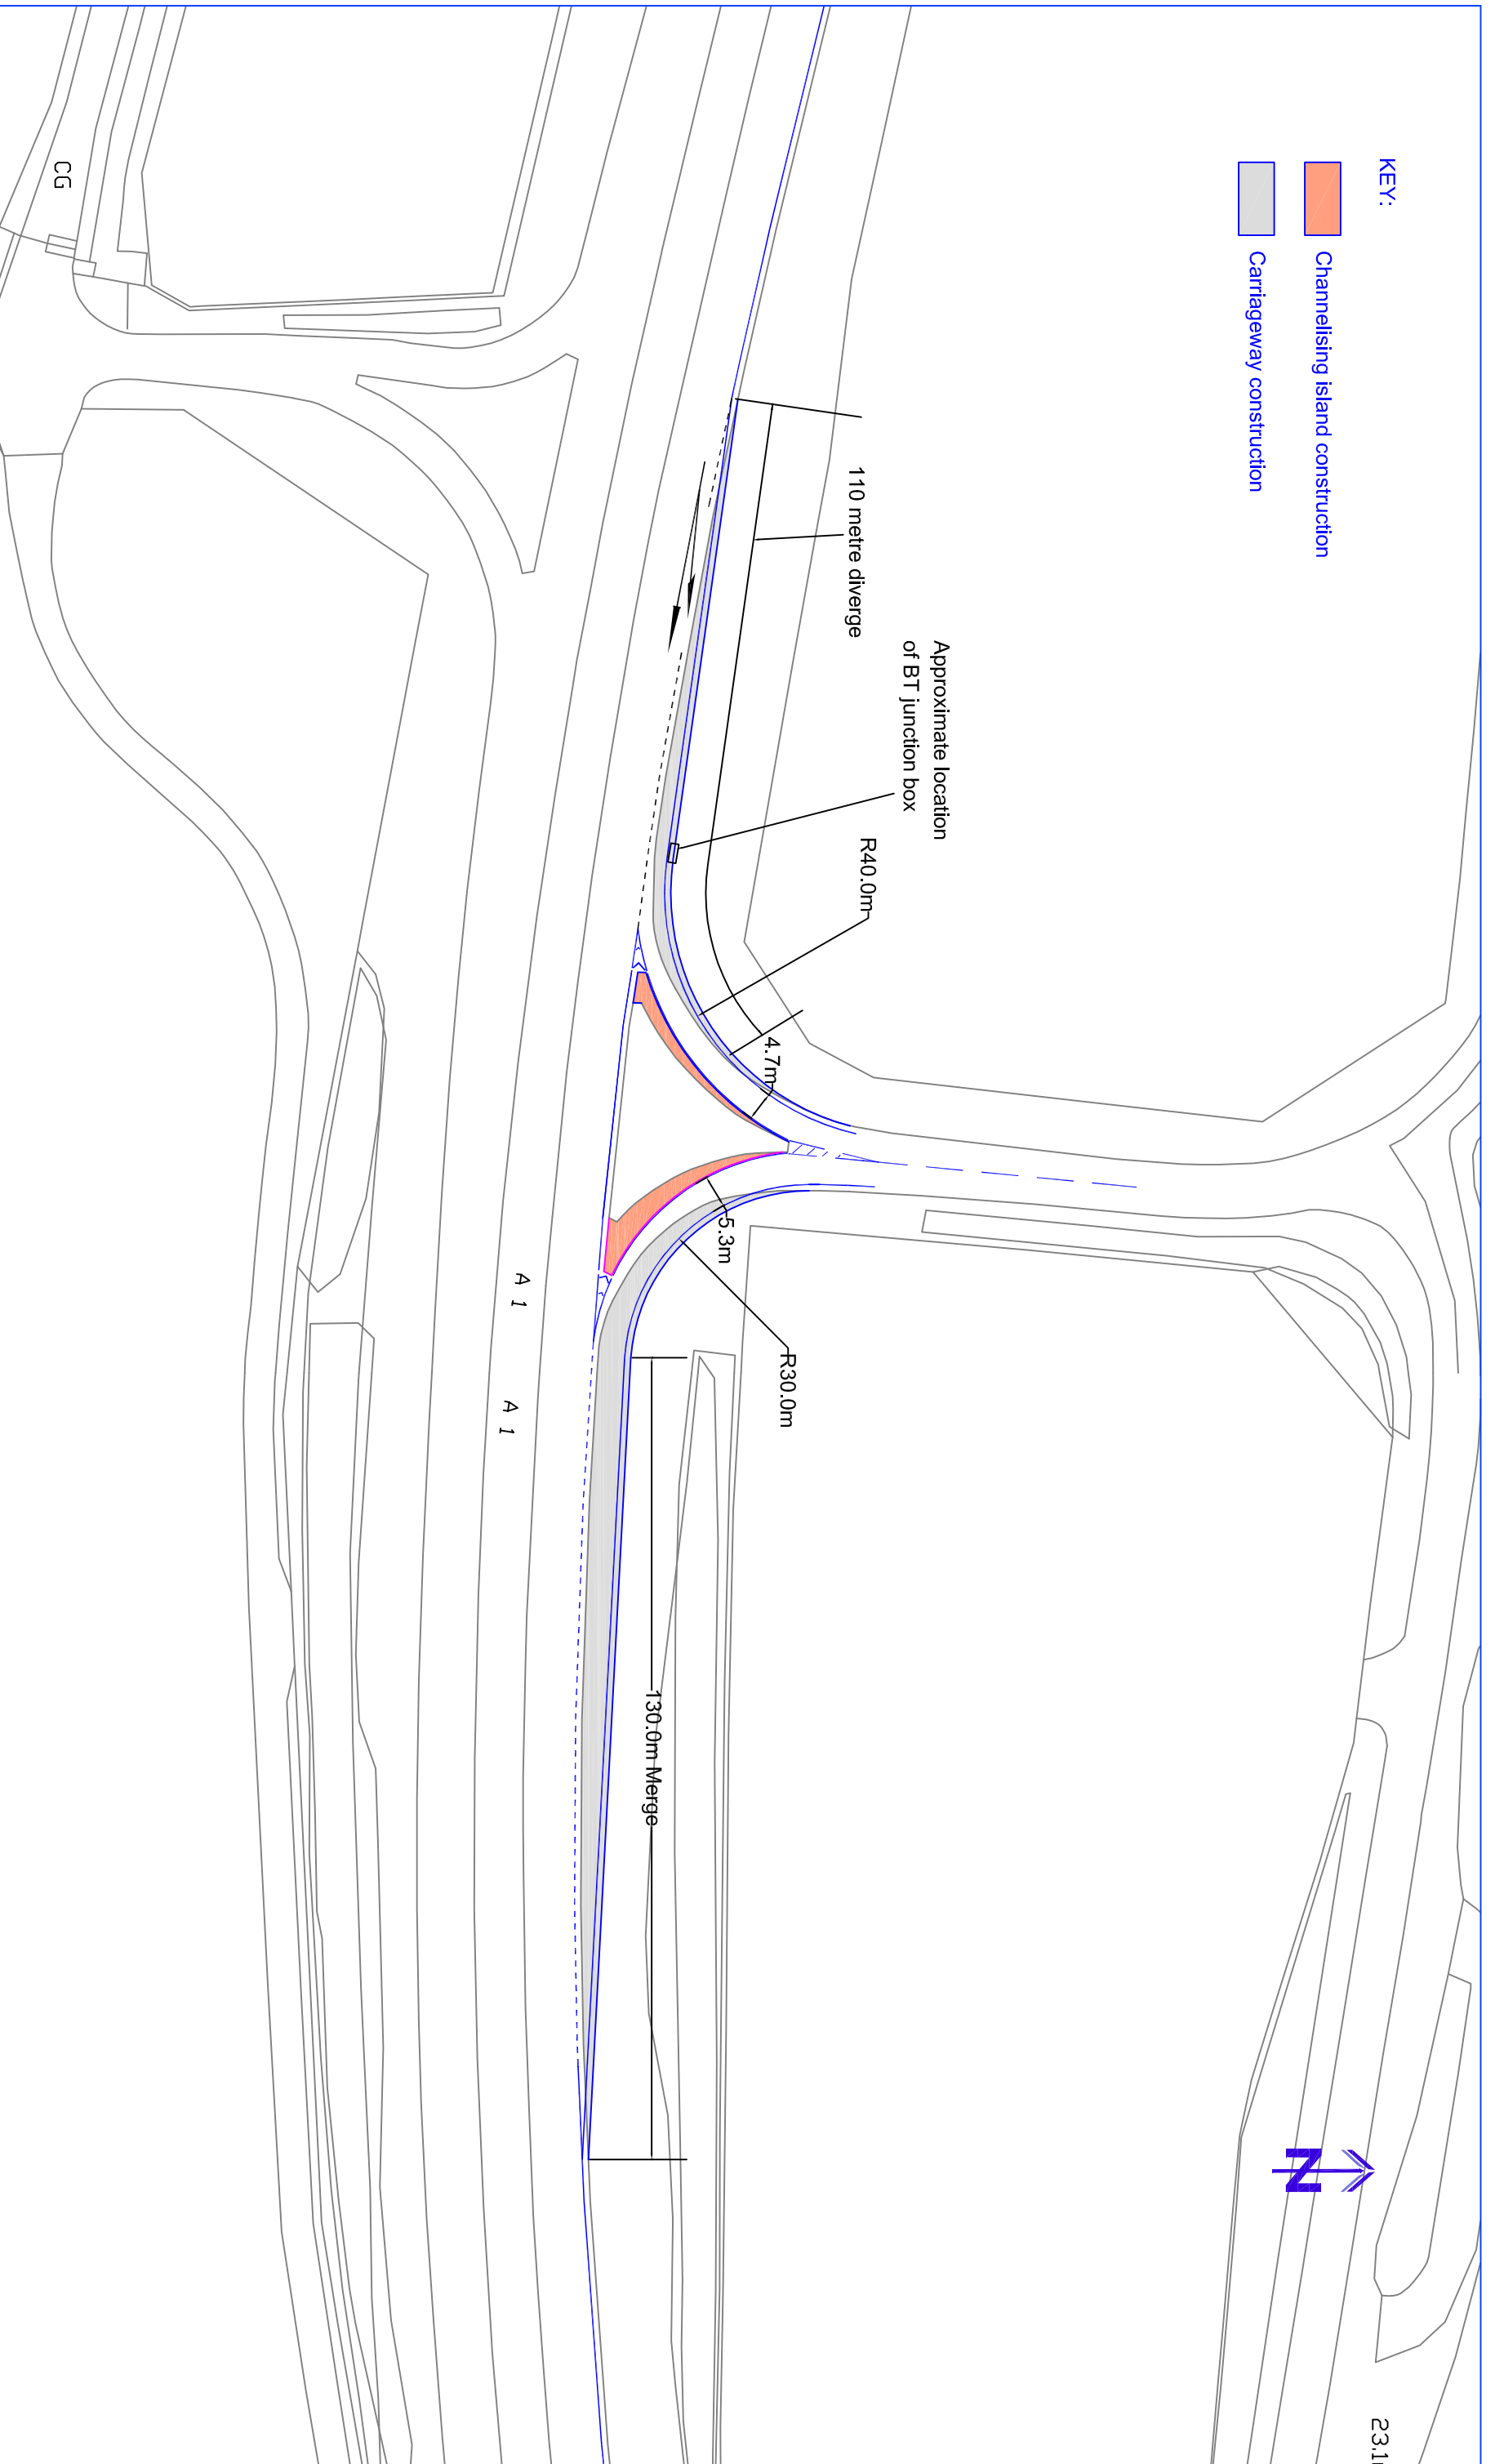

**A1 Junction  
Proposed Layout**

Drawing Title	A1 Junction Proposed Layout	
Client	East Lothian Council	
Job Title	Dunbar, Hallhill	
4 St. Colme Street Edinburgh EH3 6AA <b>T</b> 0131 226 4693 <b>F</b> 0131 220 0232 <a href="http://www.cbuchanan.co.uk">www.cbuchanan.co.uk</a>		
Scale:	i:1000 @ A3	
Designed by:	BN	
Drawn by:	BN	
Ckd/Appd:	GD	
1st Issued:	7/1/1/08	
Job No:	159781	
Drg No:	CB/159781/Roads/02	
Rev.	Date	Amendment
Des. Dm.	Rev	