


EXISTING PARKING PROVISION	
UNRESTRICTED	23 spaces
90 MINS NO RETURN	20 spaces
30 MINS NO RETURN	0 spaces
TOTAL	43 spaces




PROPOSED PARKING PROVISION	
UNRESTRICTED	0 spaces
90 MINS NO RETURN	23 spaces
30 MINS NO RETURN	12 spaces
TOTAL	35 spaces

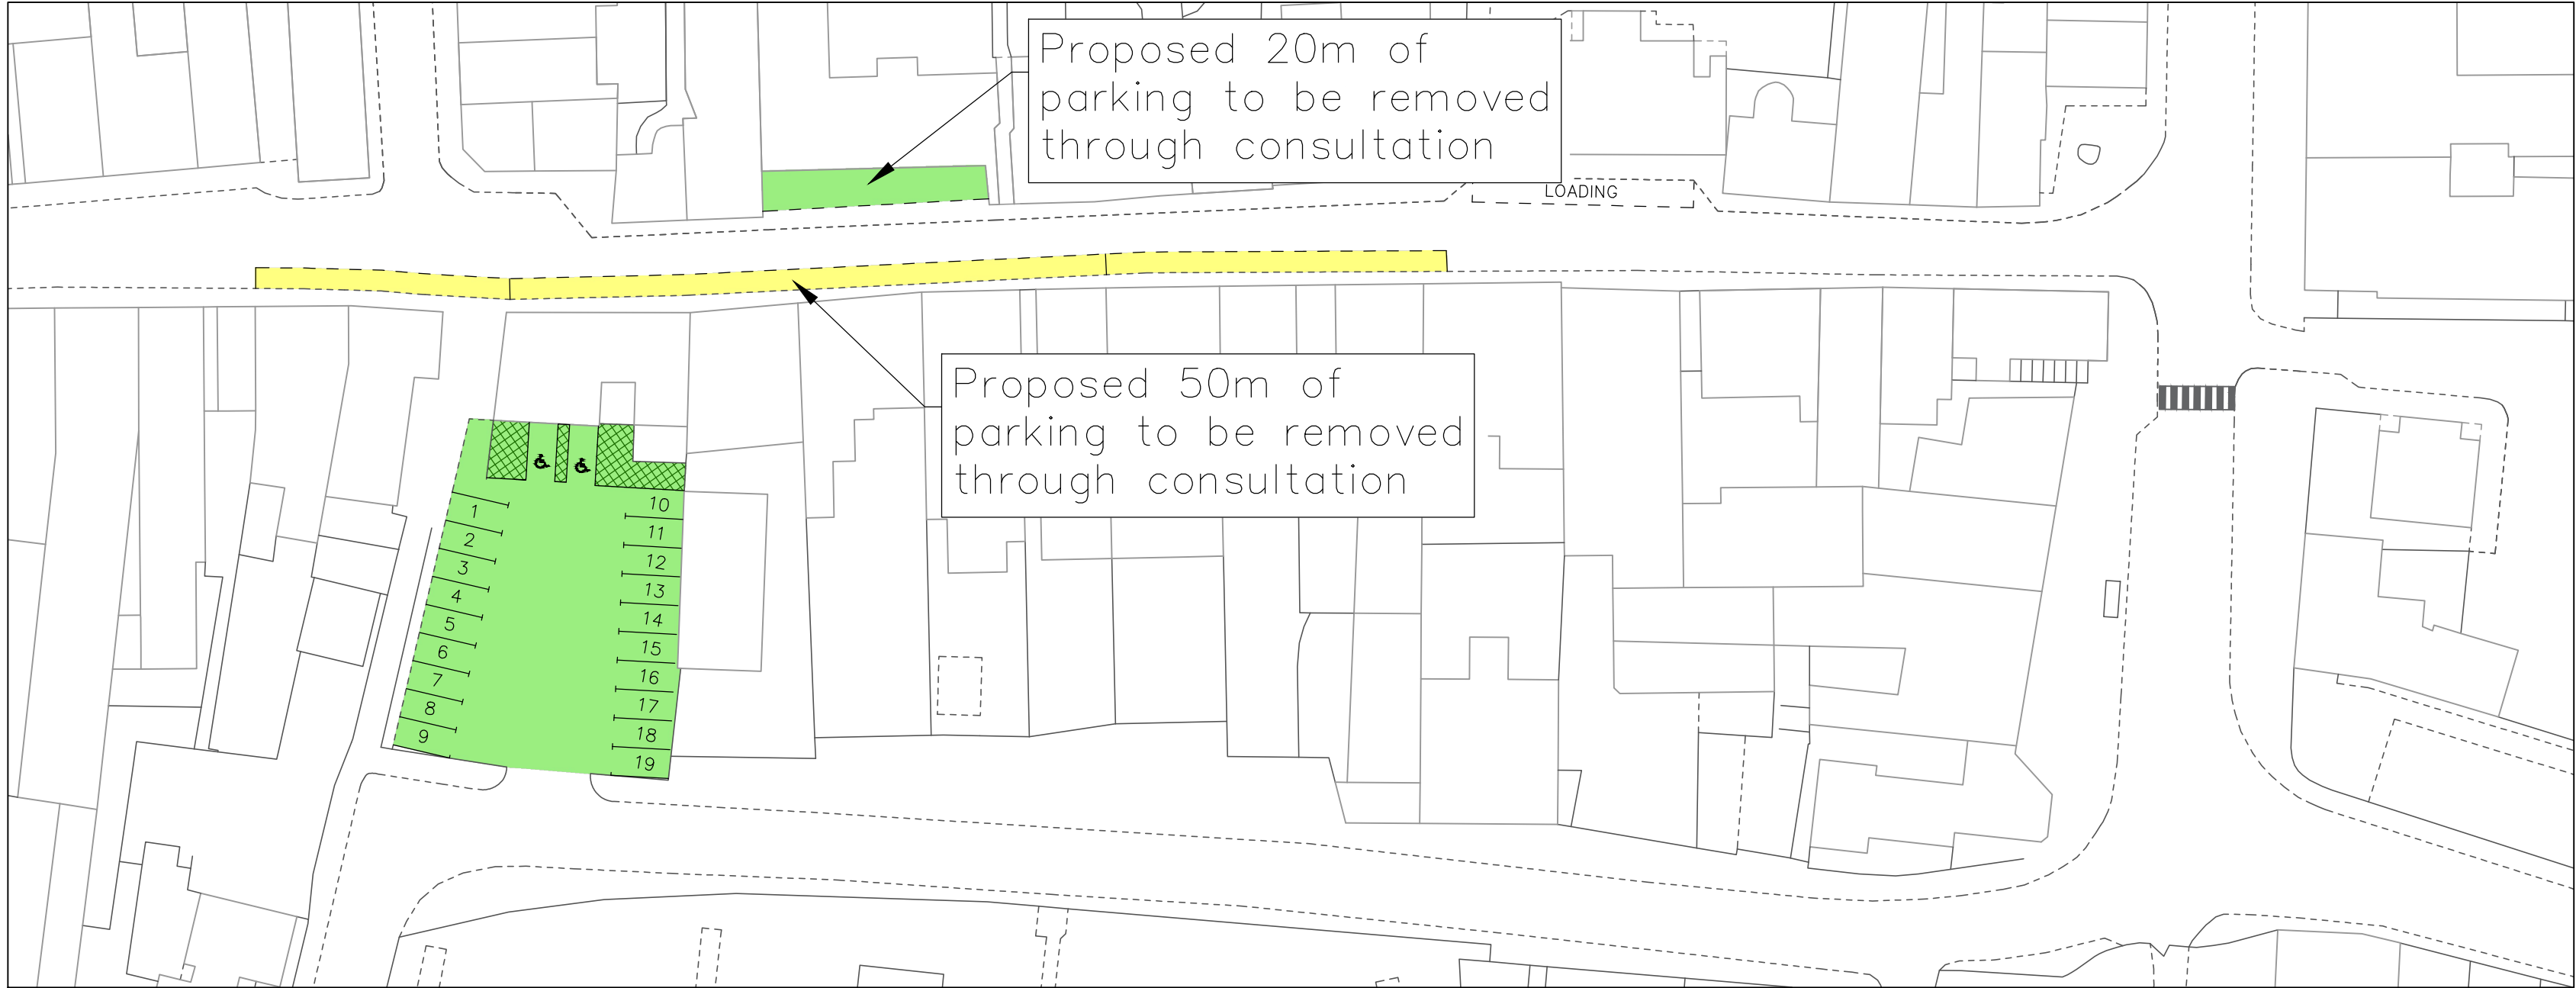

SUMMARY:
WHILST NUMBER OF SPACES
DECREASES BY 8, OVERALL
CAPACITY MORE THAN DOUBLES

CAPACITY	EXISTING				PROPOSED			
	POLICE STATION	E HIGH STREET	LAW ROAD	QUAL. STREET	POLICE STATION	E HIGH STREET	LAW ROAD	QUAL. STREET
TOTAL BAY LENGTH	20m	100m	—	—	—	60m	—	20m
SPACES (5m/space)	4	20	19	0	0	12	19	4
RESTRICTION	None	90mins	None	—	—	30mins	90mins	90mins
TURNOVER/DAY (08:30–17.30)	1	6	1	0	0	18	6	6
CAPACITY/DAY (08:30–17.30)	4	120	19	0	0	216	114	24
TOTAL	143				354			

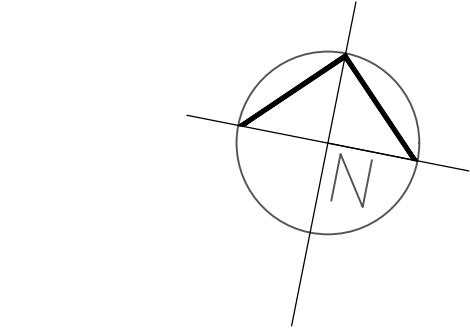

- LEGEND:
- NO RESTRICTION
 - 90 MINS NO RETURN
 - 30 MINS NO RETURN

REVISION	DETAILS	BY	DATE
—	First issue	EL	23 Jan 20

North Berwick Coastal
Area Partnership

North Berwick Town Improvements
East High Street
Existing/Proposed Parking Comparison

Date:	23 Jun 2020	Drawn by:	EL
Scale:	1:500 at A1	Checked by:	GM
Client:	NBCAP	Drg status:	