




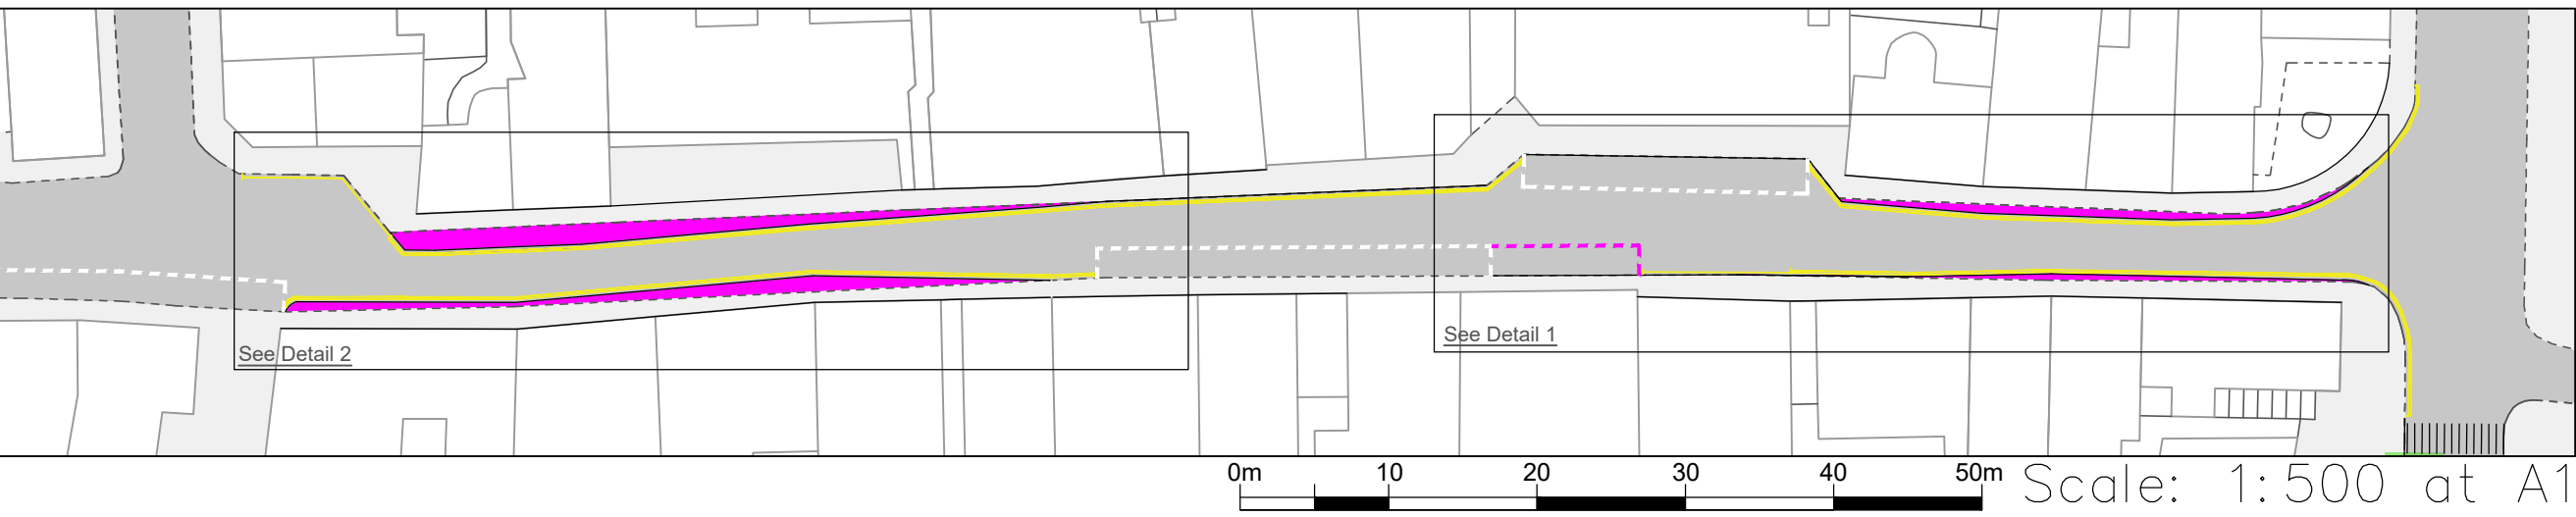

Detail 1 - Eastern End

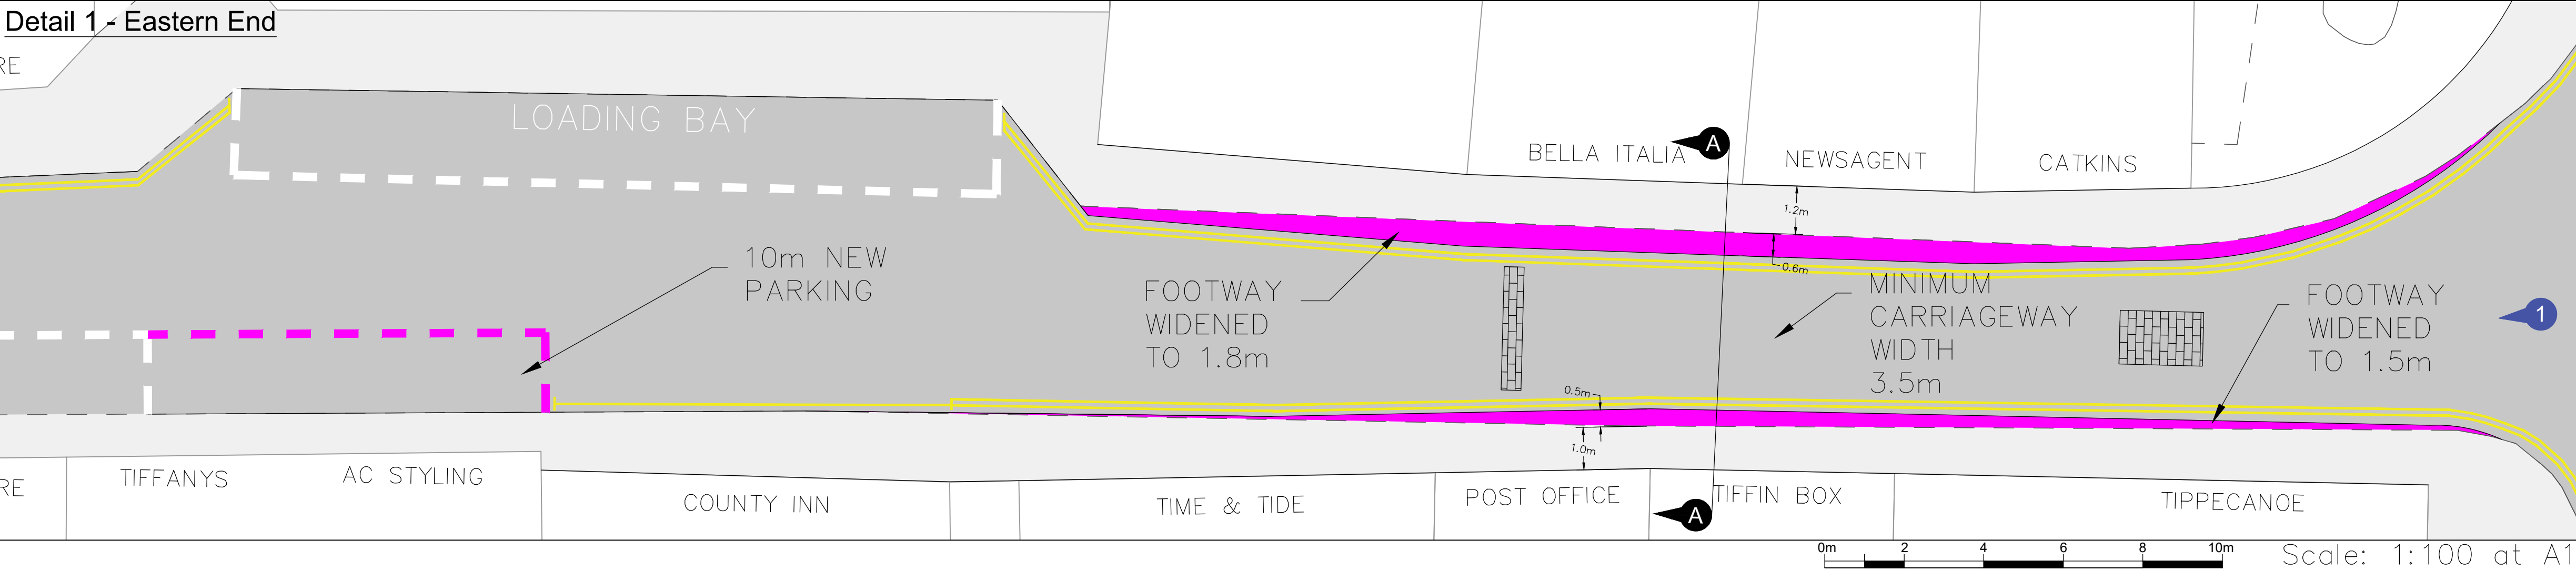


Detail 2 - Western End

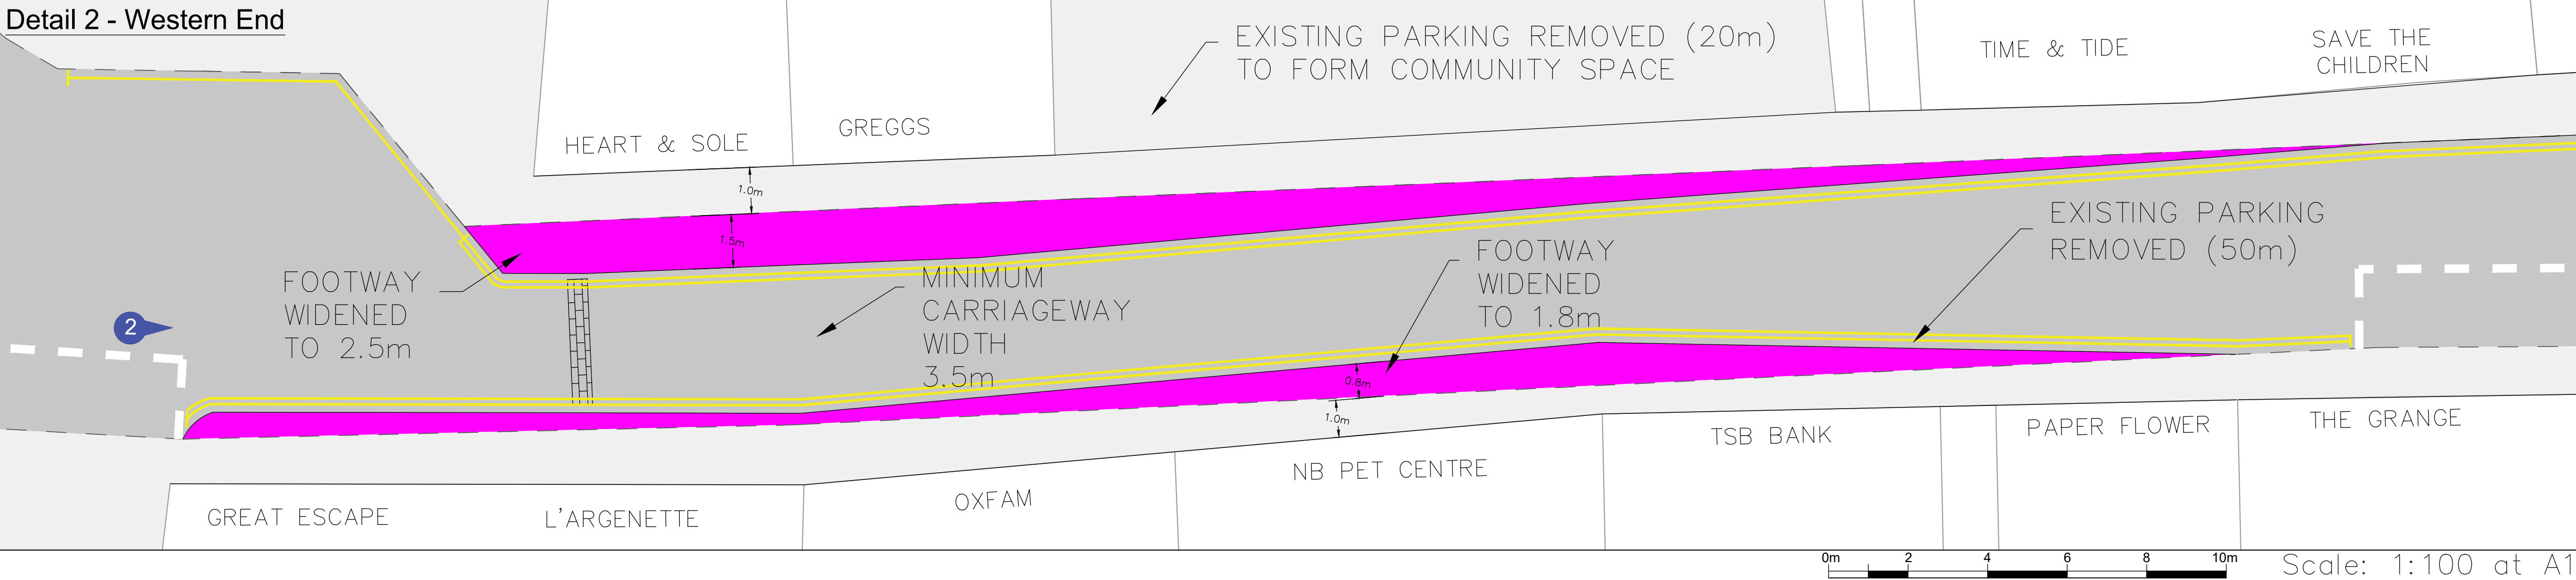

2

Visual 2
West End / Greggs

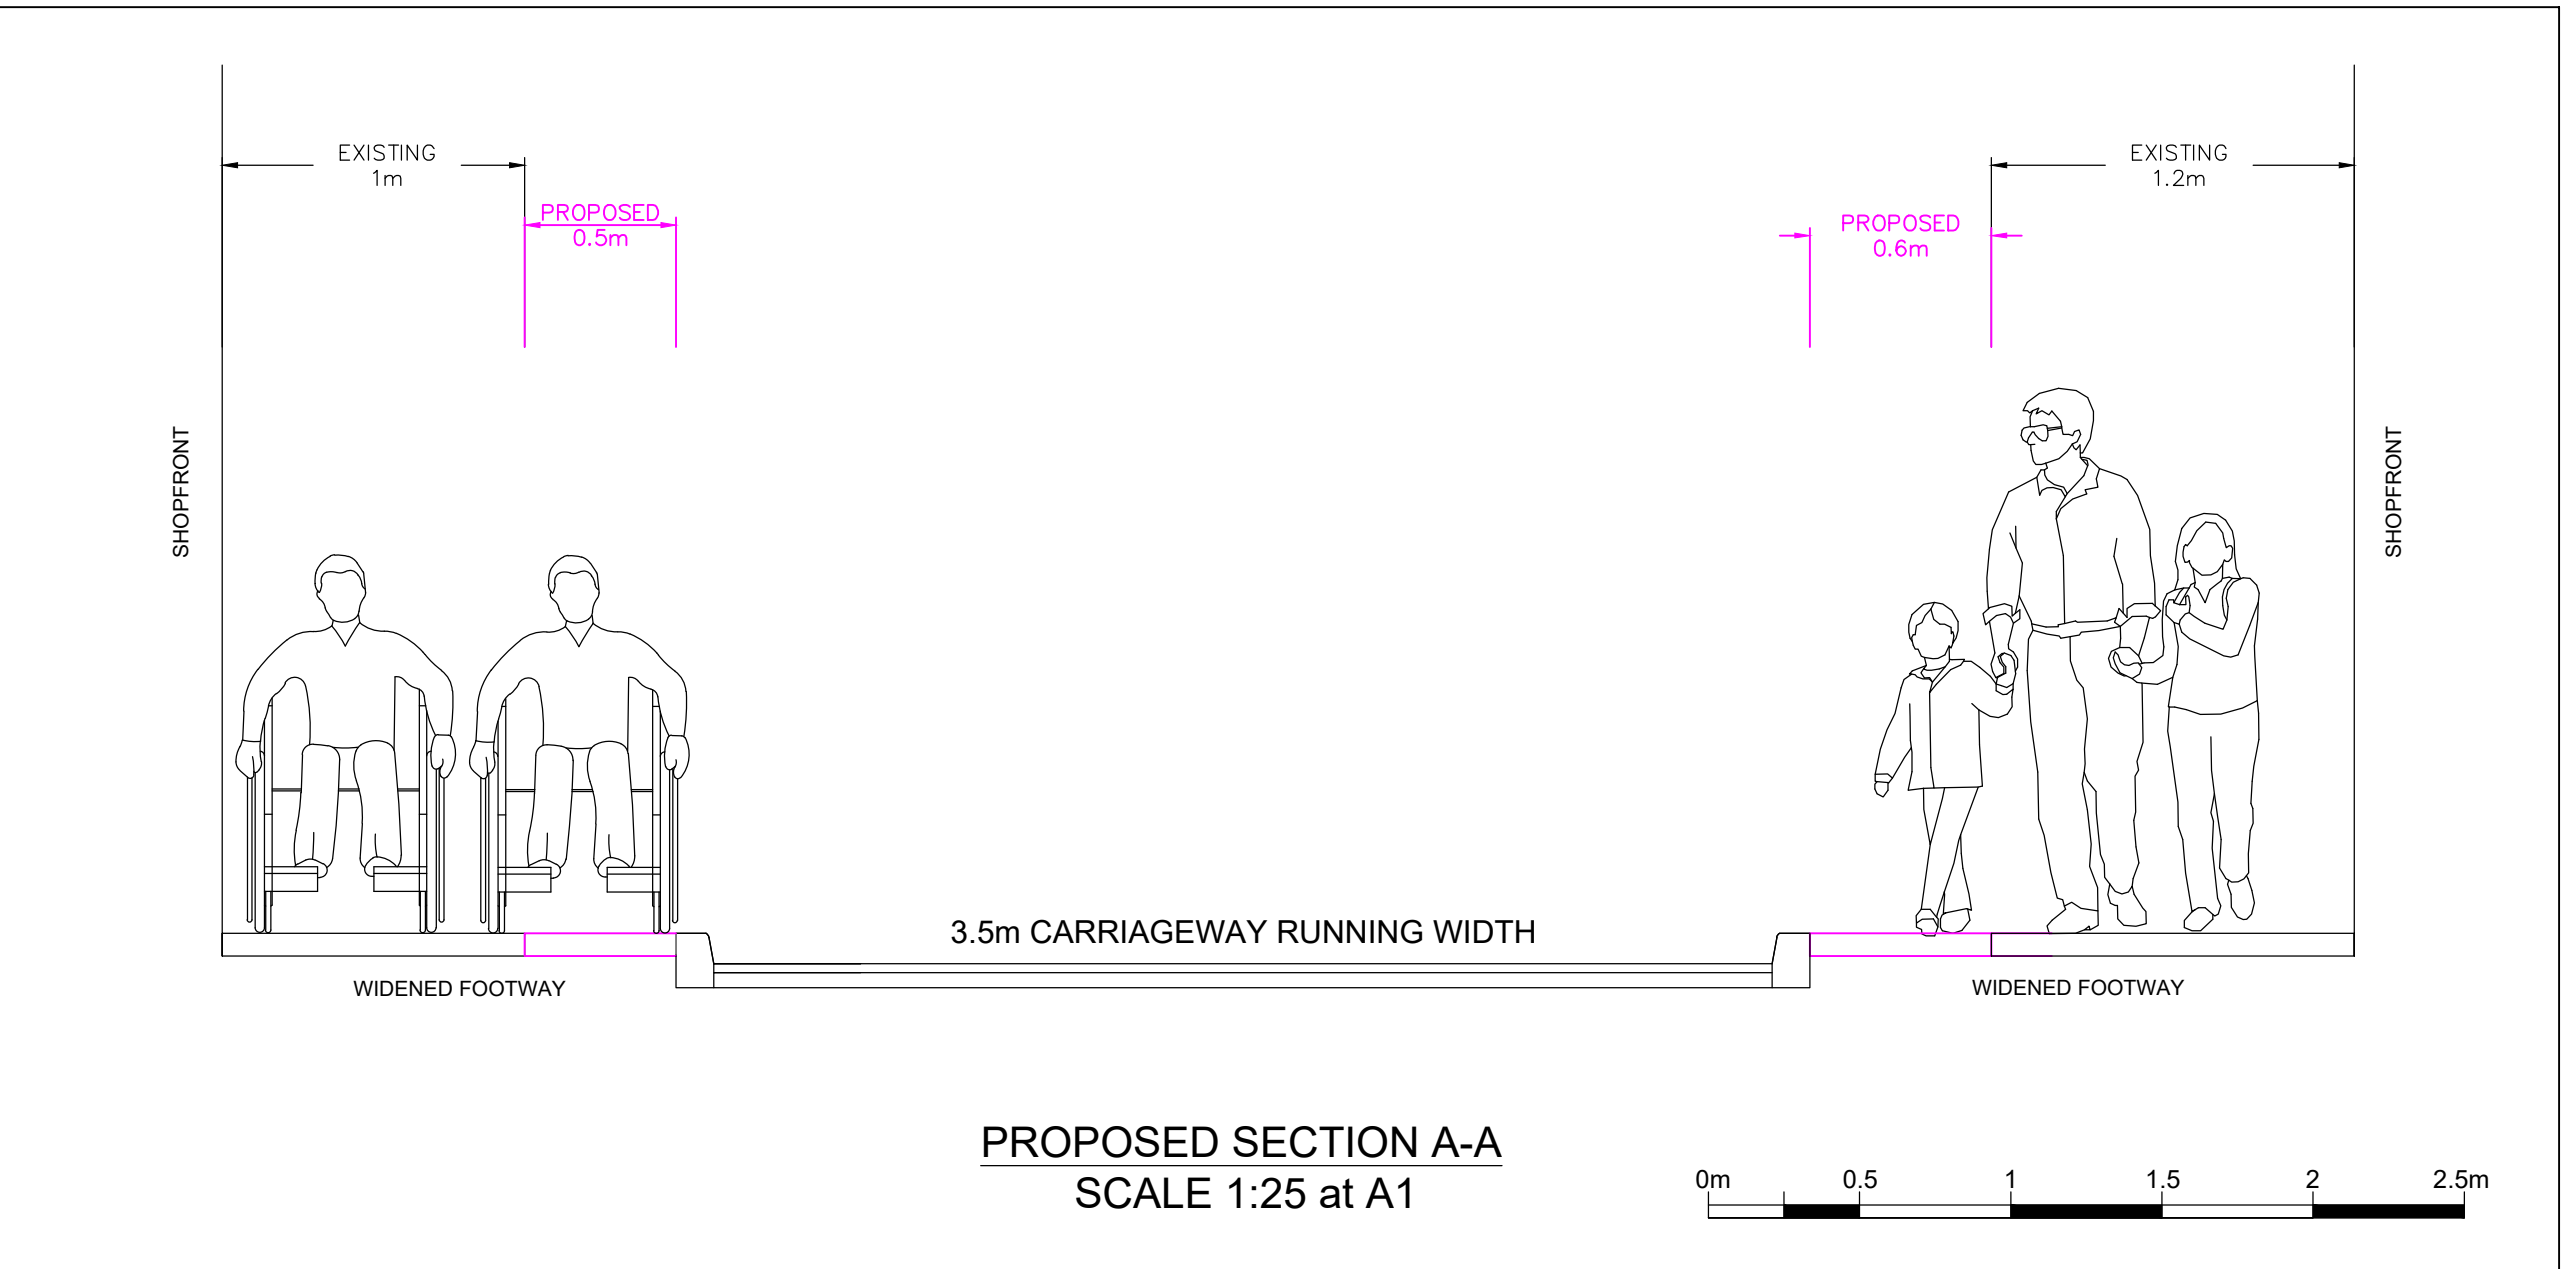


PROPOSED SECTION A-A
SCALE 1:25 at A1



1

Visual 1
East End / Post Office

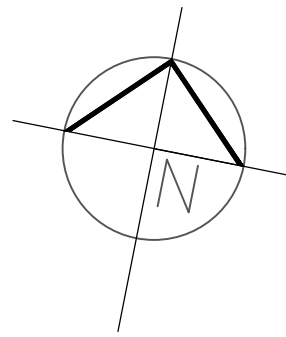

LEGEND:

- WIDENED FOOTWAY
- EXISTING FOOTWAY
- CARRIAGEWAY
- RUMBLE STRIP
- SINGLE YELLOW LINE
NO WAITING MON-SAT 8:30-17:30
BLUE BADGE HOLDERS EXEMPT
- DOUBLE YELLOW LINE
NO WAITING, LOADING,
UNLOADING AT ANY TIME

REVISION	DETAILS	BY	DATE
-	First issue	EL	23 Jan 20
A	Yellow lining added	EL	18 Feb 20

North Berwick Coastal
Area Partnership

North Berwick Town Improvements
East High Street
Footway Widening

Date:	18 Feb 2020	Drawn by:	EL
Scale:	As shown	Checked by:	GM
Client:	NBCAP	Drg status:	