

- ALL WORKS TO BE EXECUTED IN ACCORDANCE WITH THE SPECIFICATION FOR HIGHWAY WORKS - THE MANUAL OF CONTRACT DOCUMENTS FOR HIGHWAY WORKS, DESIGN MANUAL FOR ROADS AND BRIDGES, TRAFFIC SIGNS MANUAL AND LOCAL COUNCIL GUIDELINES.
- ALL DIMENSIONS ARE IN METRES UNLESS STATED OTHERWISE. ALL LEVELS ARE IN METRES AND RELATE TO ORDNANCE DATUM.
- DO NOT SCALE FROM ANY DRAWING. WORK TO FIGURED DIMENSIONS ONLY. ANY DISCREPANCIES IN DIMENSION ARE TO BE REFERRED TO THE DESIGNER BEFORE WORK IS PUT TO HAND.
- ALL DIMENSIONS AND LEVELS ARE TO BE CHECKED ON SITE BY THE CONTRACTOR PRIOR TO PREPARING ANY WORKING DRAWINGS OR COMMENCING ON SITE.
- ALL WORKS BY THE CONTRACTOR MUST BE CARRIED OUT IN SUCH A WAY THAT ALL REQUIREMENTS UNDER THE HEALTH AND SAFETY AT WORK ACT ARE SATISFIED.
- ALL WORK IS TO BE CARRIED OUT IN COMPLIANCE WITH THE REQUIREMENTS OF THE STATUTORY AUTHORITIES AND CONSTRUCTION DESIGN AND MANAGEMENT REGULATIONS.
- DRAWING BASE RECEIVED FROM OTHERS, SURVEY CARRIED OUT BY GEO-INFO LTD. AECOM CANNOT GUARANTEE THEIR ACCURACY. CONTRACTOR TO SATISFY THEMSELVES AS TO THE ACCURACY OF SUCH INFORMATION.

ISSUE/REVISION

NO	DATE	DESCRIPTION
P02	25.09.23	REVISED LAYOUT ISSUED
P01	27.07.23	DRAFT FOR COMMENT
I/R	DATE	DESCRIPTION

KEY PLAN

PROJECT NUMBER


60702346

SHEET TITLE

WALLYFORD BING
LANDSCAPE PLAN AND SCHEDULE
SHEET 2 OF 2

SHEET NUMBER




60702346-SHT-C-BING-1302

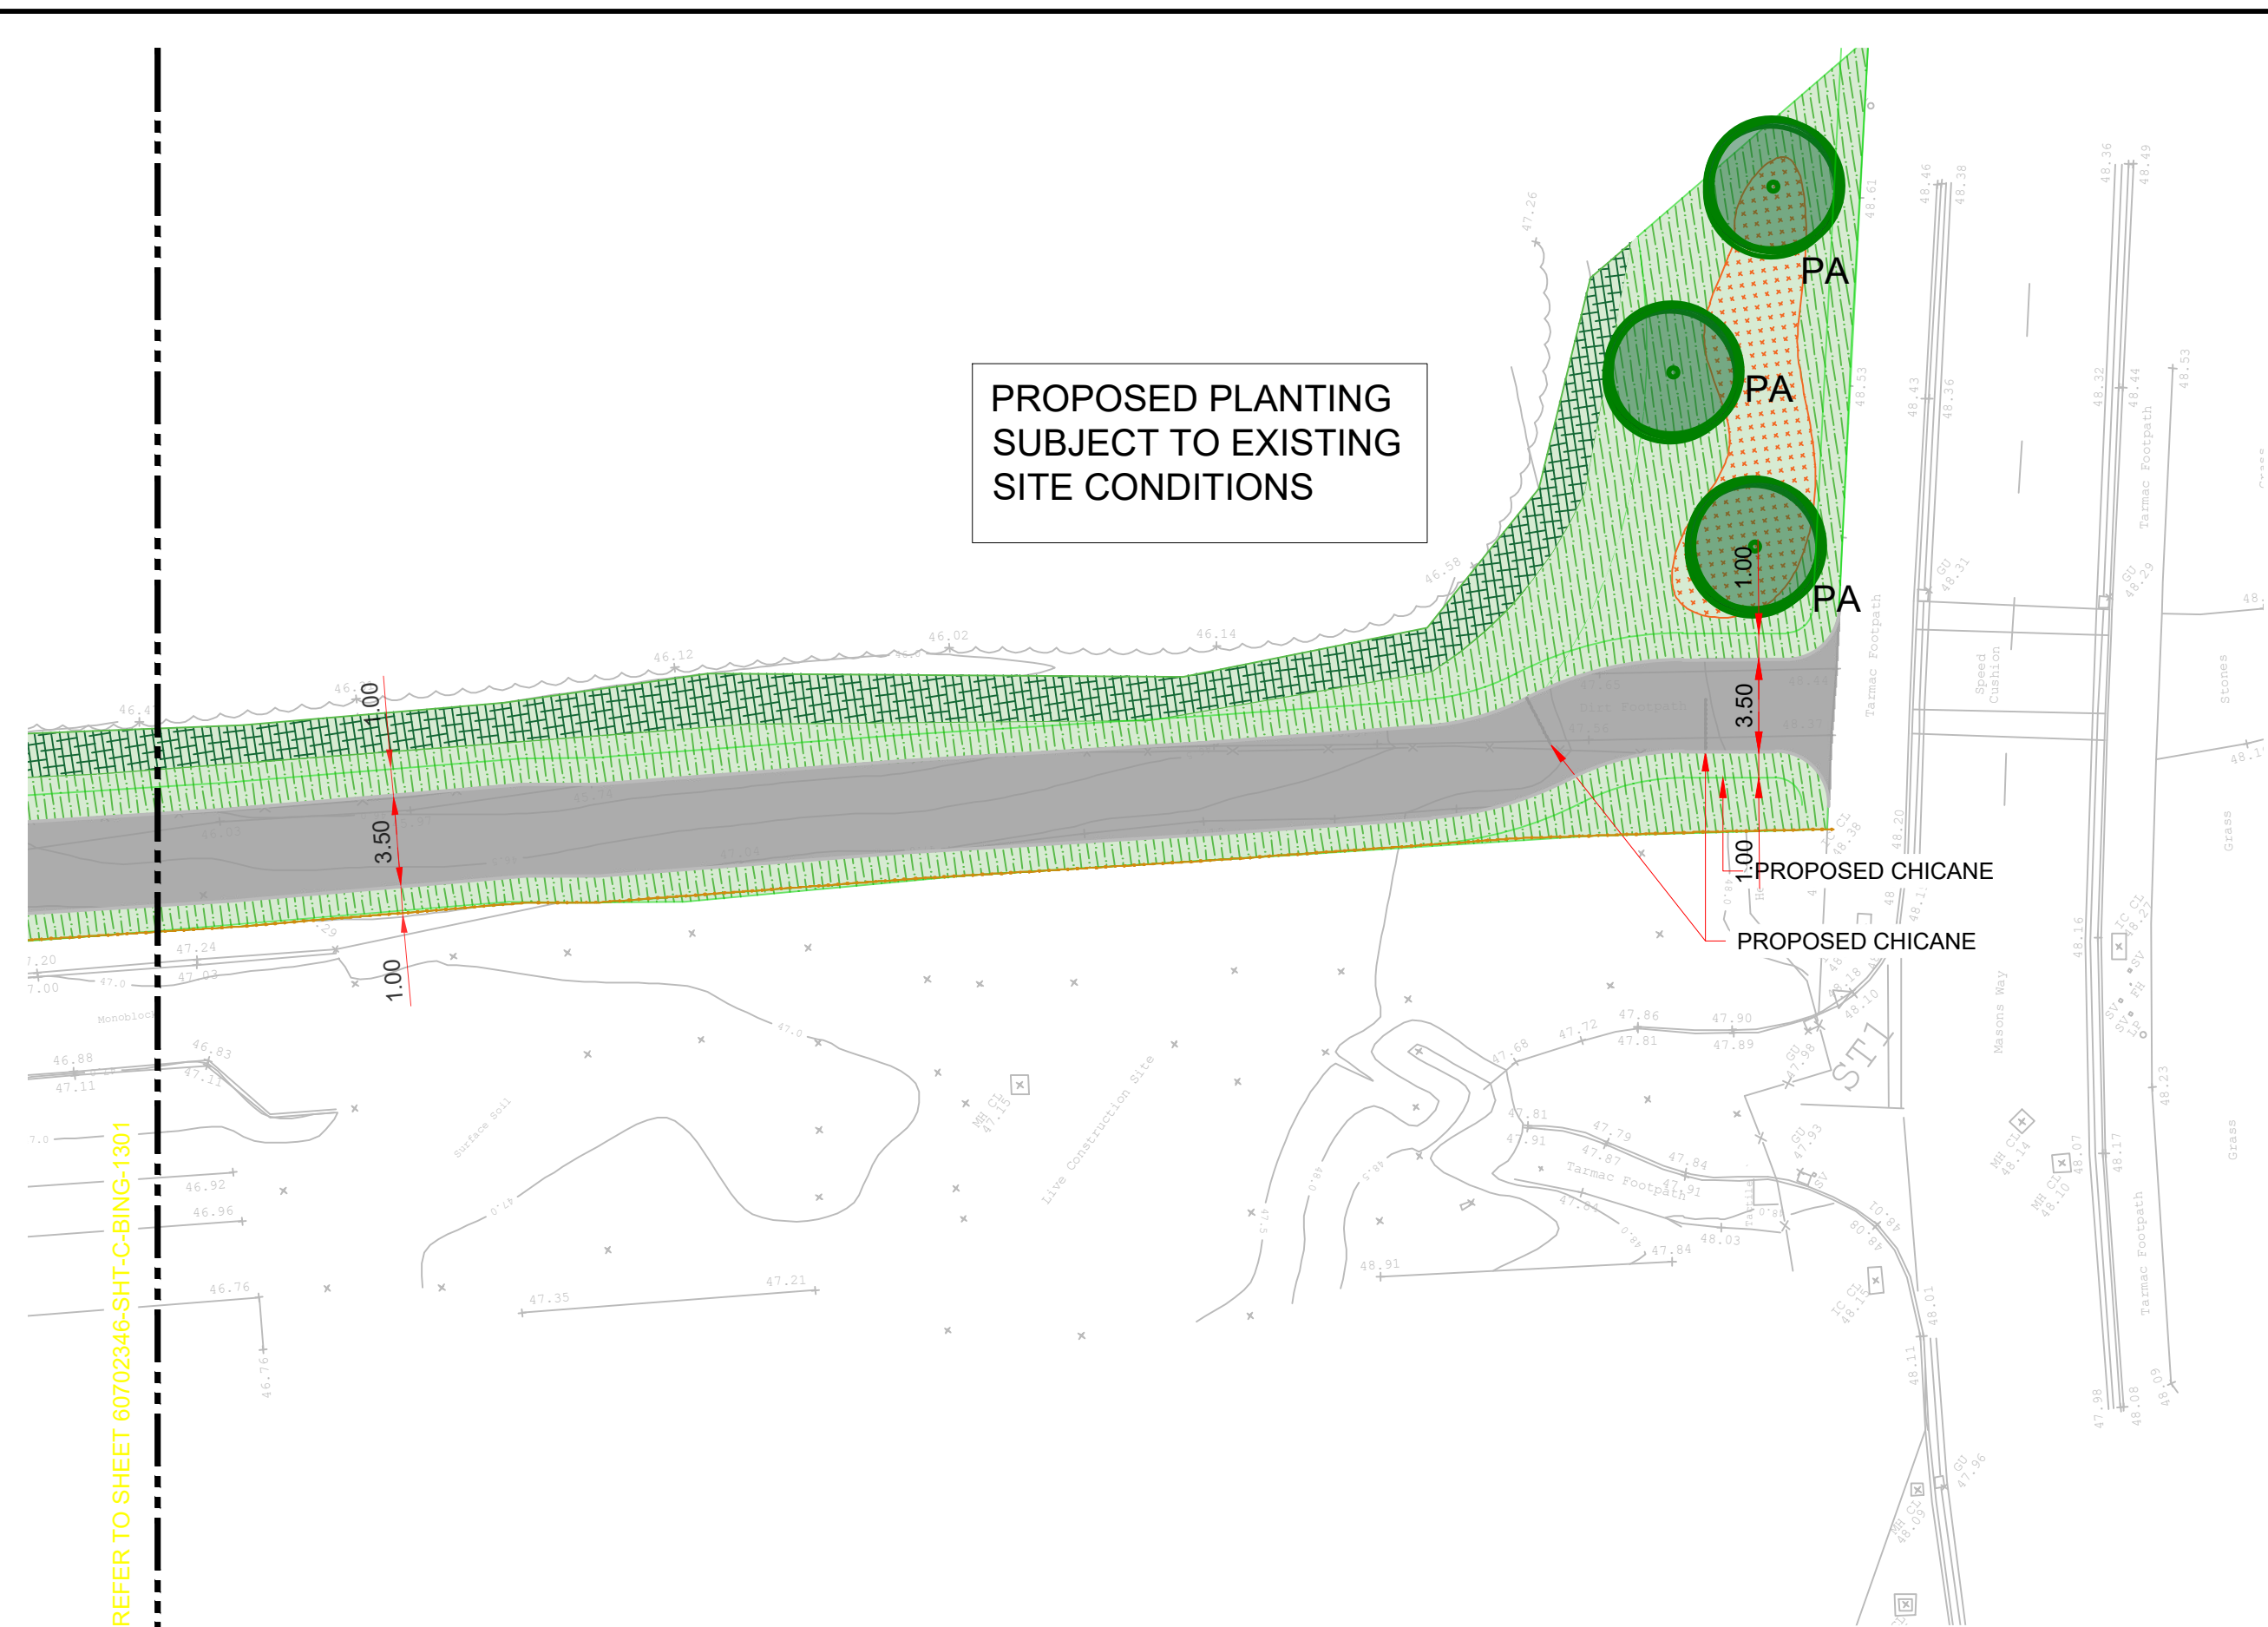

PROPOSED PLANTING
SUBJECT TO EXISTING
SITE CONDITIONS

PROPOSED CHICANE
PROPOSED CHICANE

- KEY**
- NEW TREE PLANTING (SUBJECT TO EXISTING UTILITIES)
 - SPECIES RICH GRASS MIX ; 1M WIDTH FROM PATHWAYS TO BE MOWN 6 - 8 TIMES PER YEAR
 - HEDGEROW SEED MIX
 - NATIVE WHIP PLANTING
 - BULB PLANTING WITHIN GRASS

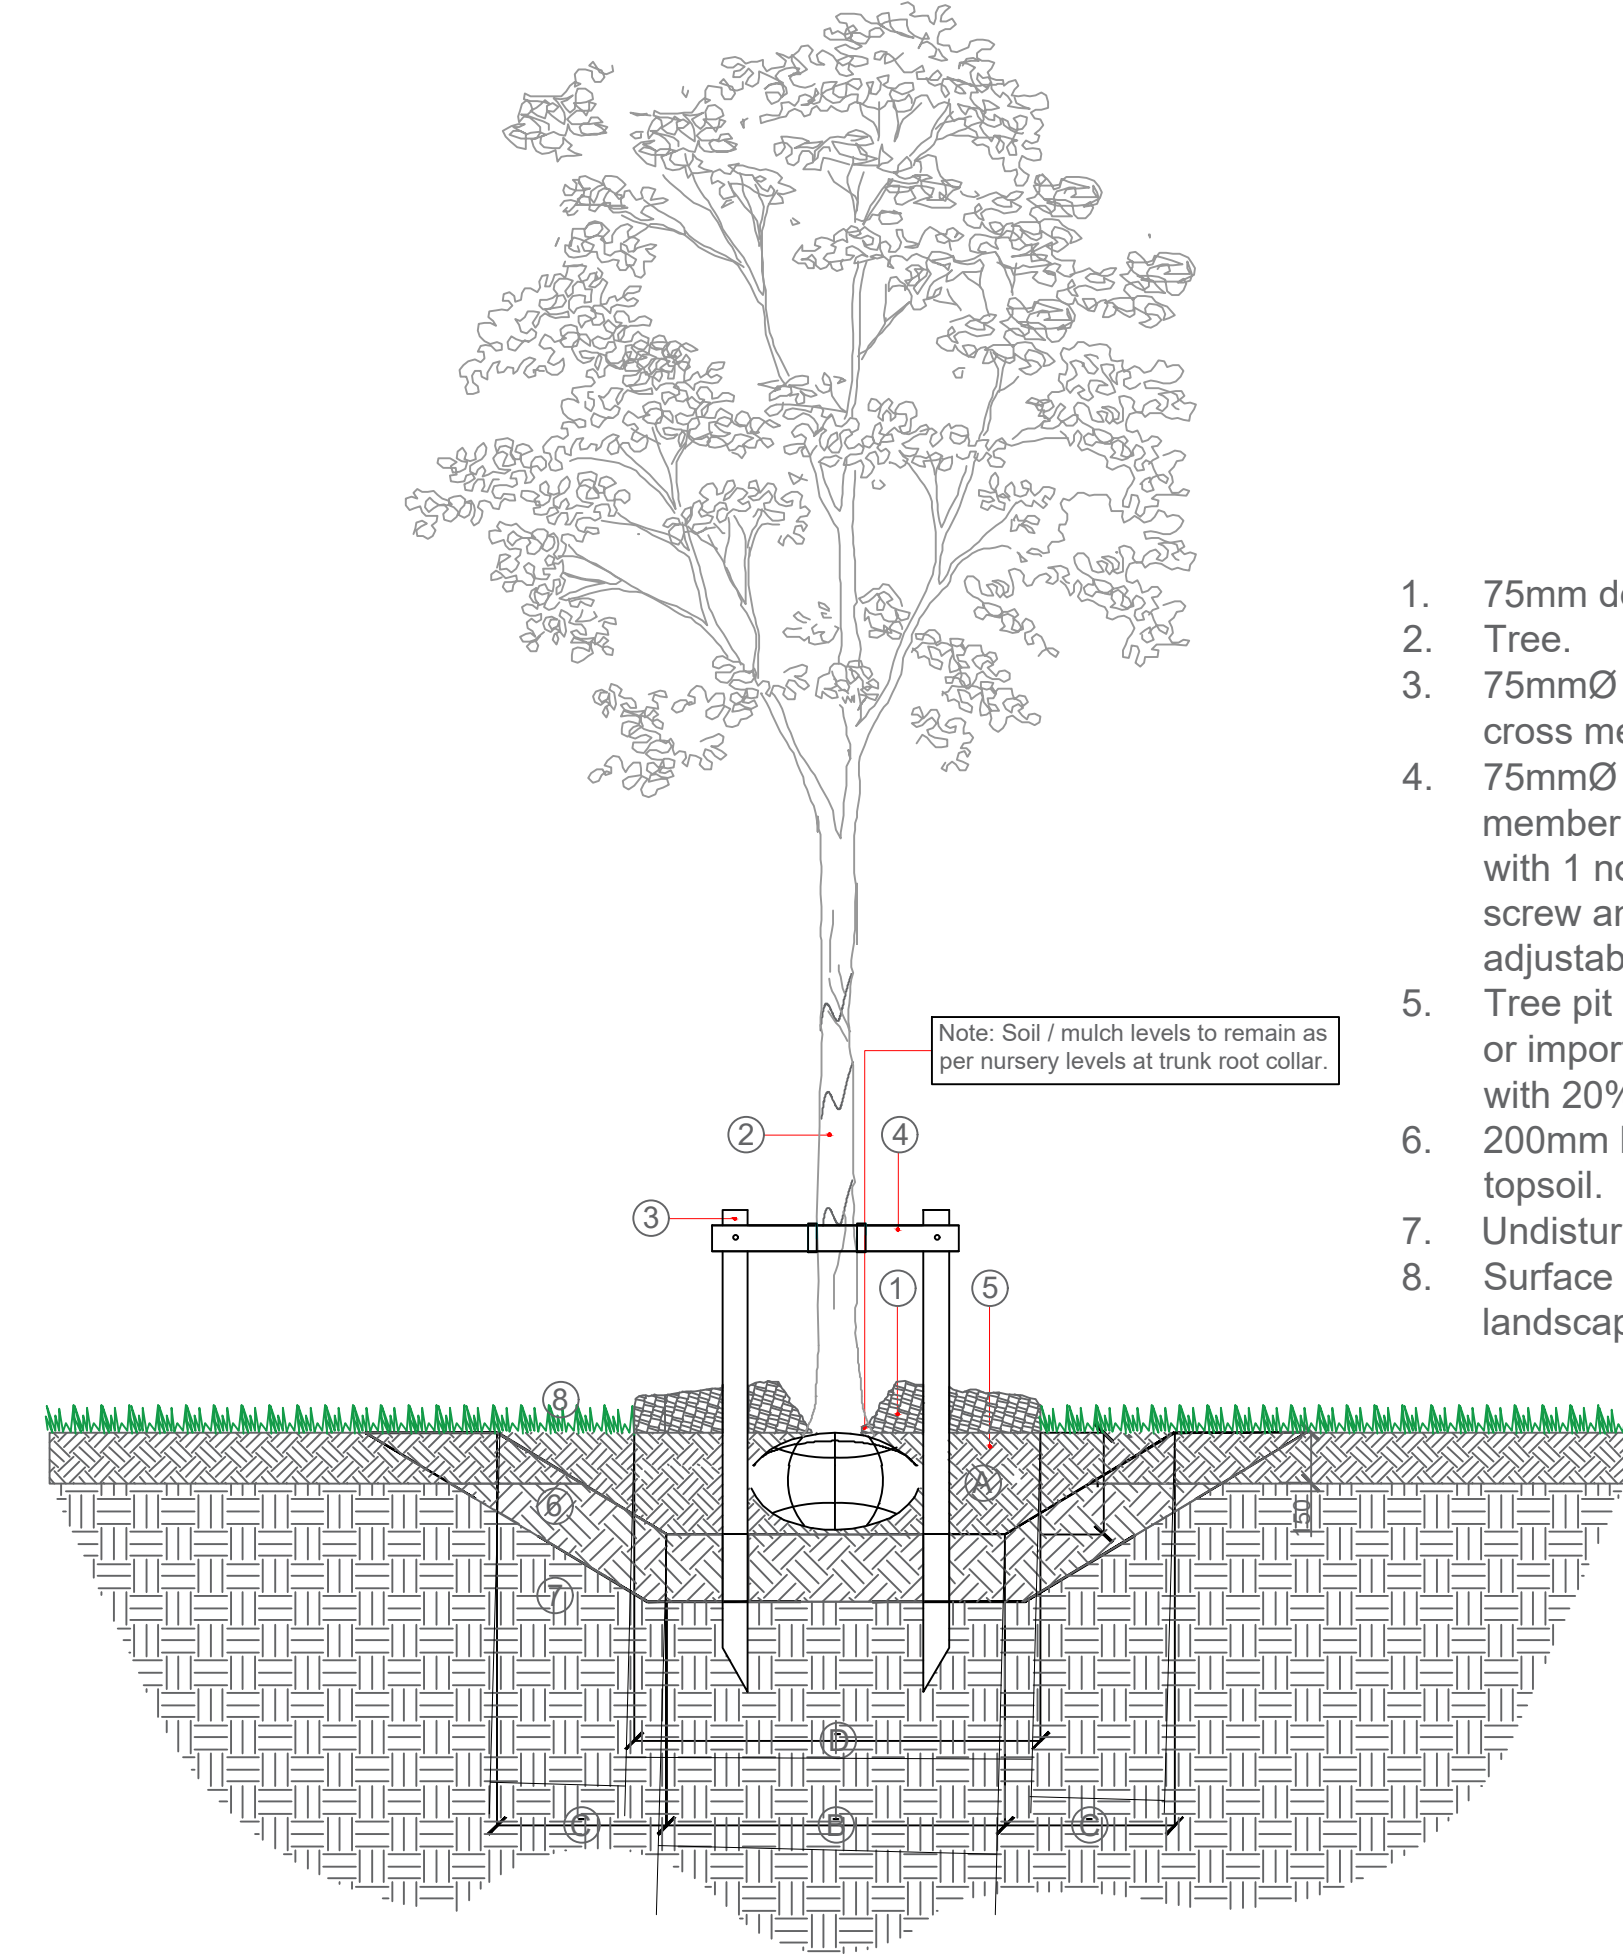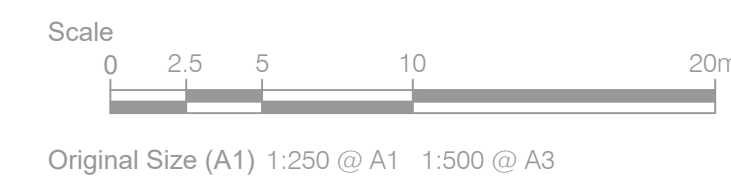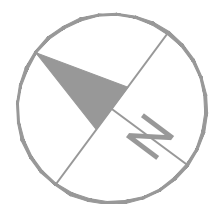

- 75mm depth coarse bark mulch.
- Tree.
- 75mmØ Stake notched to take cross member.
- 75mmØ Half round cross member attached to each stake with 1 no. galvanised coach bolt / screw and washers, with adjustable rubber tree tie.
- Tree pit backfill material: site won or imported topsoil to BS3882 with 20% compost.
- 200mm broken up subsoil / topsoil.
- Undisturbed subsoil.
- Surface to be reinstated to landscape architects details.

Note: Soil / mulch levels to remain as per nursery levels at trunk root collar.

Tree Pit Sizes

Stem circumf.	Rootball dia'	Pit height	Tree pit base	Top width	Mulch width
		A	B	C	D
12-14 / 16-18	40-50 cm	40-50 cm	1000 mm	+ 500 mm	1000 mm

01 Typical tree pit detail Scale NTS

PLANT SCHEDULE

<p>HEDGEROW SEED MIX: Emorsgate EH1 Hedgerow mixture or equivalent Sowing rate: 4g/m² Total area: 388m² + 632m² underseeded area</p>		<p>SPECIES RICH GRASS SEED MIX: Emorsgate Seeds EM2 - Standard general purpose meadow mixture or equivalent and approved. Sowing rate: 4g/m² Total area: 1494m²</p>	
<p>Wild Flowers 20%</p> <table border="0"> <tr><td>Latin name</td><td>Common name</td></tr> <tr><td>Agrimonia eupatoria</td><td>Agrimony</td></tr> <tr><td>Alliaria petiolata</td><td>Garlic Mustard</td></tr> <tr><td>Arctium minus</td><td>Lesser Burdock</td></tr> <tr><td>Anthriscus sylvestris</td><td>Cow Parsley</td></tr> <tr><td>Carex echinata</td><td>Star Sedge</td></tr> <tr><td>Centaurea nigra</td><td>Common Knapweed</td></tr> <tr><td>Chaerophyllum temulum</td><td>Rough Chervil</td></tr> <tr><td>Cruciata laevipes</td><td>Crosswort</td></tr> <tr><td>Daucus carota</td><td>Wild Carrot</td></tr> <tr><td>Dipsacus fullonum</td><td>Wild Teasel</td></tr> <tr><td>Filipendula ulmaria</td><td>Meadowsweet</td></tr> <tr><td>Galium album (Galium mollugo)</td><td>Hedge Bedstraw</td></tr> <tr><td>Geranium pratense</td><td>Meadow Crane's-bill</td></tr> <tr><td>Leucanthemum vulgare</td><td>Moon Daisy</td></tr> <tr><td>Origanum vulgare</td><td>Wild Marjoram</td></tr> <tr><td>Primula veris</td><td>Cowslip</td></tr> <tr><td>Rumex acetosa</td><td>Common Sorrel</td></tr> <tr><td>Saponaria officinalis</td><td>Soapwort</td></tr> <tr><td>Silene dioica</td><td>Red Campion</td></tr> <tr><td>Silene vulgaris</td><td>Bladder Campion</td></tr> <tr><td>Torilis japonica</td><td>Upright Hedge-parsley</td></tr> <tr><td>Vicia cracca</td><td>Tufted Vetch</td></tr> </table>	Latin name	Common name	Agrimonia eupatoria	Agrimony	Alliaria petiolata	Garlic Mustard	Arctium minus	Lesser Burdock	Anthriscus sylvestris	Cow Parsley	Carex echinata	Star Sedge	Centaurea nigra	Common Knapweed	Chaerophyllum temulum	Rough Chervil	Cruciata laevipes	Crosswort	Daucus carota	Wild Carrot	Dipsacus fullonum	Wild Teasel	Filipendula ulmaria	Meadowsweet	Galium album (Galium mollugo)	Hedge Bedstraw	Geranium pratense	Meadow Crane's-bill	Leucanthemum vulgare	Moon Daisy	Origanum vulgare	Wild Marjoram	Primula veris	Cowslip	Rumex acetosa	Common Sorrel	Saponaria officinalis	Soapwort	Silene dioica	Red Campion	Silene vulgaris	Bladder Campion	Torilis japonica	Upright Hedge-parsley	Vicia cracca	Tufted Vetch	<p>Wild Flowers 20%</p> <table border="0"> <tr><td>%</td><td>Latin name</td><td>Common name</td></tr> <tr><td>1</td><td>Achillea millefolium</td><td>Yarrow</td></tr> <tr><td>0.5</td><td>Betonica officinalis - (Stachys officinalis)</td><td>Betony</td></tr> <tr><td>2.5</td><td>Centaurea nigra</td><td>Common Knapweed</td></tr> <tr><td>2.5</td><td>Daucus carota</td><td>Wild Carrot</td></tr> <tr><td>2</td><td>Galium album - (Galium mollugo)</td><td>Hedge Bedstraw</td></tr> <tr><td>1</td><td>Galium verum</td><td>Lady's Bedstraw</td></tr> <tr><td>3</td><td>Leucanthemum vulgare</td><td>Oxeye Daisy - (Moon Daisy)</td></tr> <tr><td>6.8</td><td>Malva moschata</td><td>Musk Mallow</td></tr> <tr><td>0.1</td><td>Plantago lanceolata</td><td>Ribwort Plantain</td></tr> <tr><td>0.1</td><td>Poterium sanguisorba - (Sanguisorba minor)</td><td>Salad Burnet</td></tr> <tr><td>0.1</td><td>Ranunculus acris</td><td>Meadow Buttercup</td></tr> <tr><td>0.1</td><td>Rhinanthus minor</td><td>Yellow Rattle</td></tr> <tr><td>0.3</td><td>Silene latifolia</td><td>White Campion</td></tr> </table>	%	Latin name	Common name	1	Achillea millefolium	Yarrow	0.5	Betonica officinalis - (Stachys officinalis)	Betony	2.5	Centaurea nigra	Common Knapweed	2.5	Daucus carota	Wild Carrot	2	Galium album - (Galium mollugo)	Hedge Bedstraw	1	Galium verum	Lady's Bedstraw	3	Leucanthemum vulgare	Oxeye Daisy - (Moon Daisy)	6.8	Malva moschata	Musk Mallow	0.1	Plantago lanceolata	Ribwort Plantain	0.1	Poterium sanguisorba - (Sanguisorba minor)	Salad Burnet	0.1	Ranunculus acris	Meadow Buttercup	0.1	Rhinanthus minor	Yellow Rattle	0.3	Silene latifolia	White Campion
Latin name	Common name	
Agrimonia eupatoria	Agrimony	
Alliaria petiolata	Garlic Mustard	
Arctium minus	Lesser Burdock	
Anthriscus sylvestris	Cow Parsley	
Carex echinata	Star Sedge	
Centaurea nigra	Common Knapweed	
Chaerophyllum temulum	Rough Chervil	
Cruciata laevipes	Crosswort	
Daucus carota	Wild Carrot	
Dipsacus fullonum	Wild Teasel	
Filipendula ulmaria	Meadowsweet	
Galium album (Galium mollugo)	Hedge Bedstraw	
Geranium pratense	Meadow Crane's-bill	
Leucanthemum vulgare	Moon Daisy	
Origanum vulgare	Wild Marjoram	
Primula veris	Cowslip	
Rumex acetosa	Common Sorrel	
Saponaria officinalis	Soapwort	
Silene dioica	Red Campion	
Silene vulgaris	Bladder Campion	
Torilis japonica	Upright Hedge-parsley	
Vicia cracca	Tufted Vetch	
%	Latin name	Common name	
1	Achillea millefolium	Yarrow	
0.5	Betonica officinalis - (Stachys officinalis)	Betony	
2.5	Centaurea nigra	Common Knapweed	
2.5	Daucus carota	Wild Carrot	
2	Galium album - (Galium mollugo)	Hedge Bedstraw	
1	Galium verum	Lady's Bedstraw	
3	Leucanthemum vulgare	Oxeye Daisy - (Moon Daisy)	
6.8	Malva moschata	Musk Mallow	
0.1	Plantago lanceolata	Ribwort Plantain	
0.1	Poterium sanguisorba - (Sanguisorba minor)	Salad Burnet	
0.1	Ranunculus acris	Meadow Buttercup	
0.1	Rhinanthus minor	Yellow Rattle	
0.3	Silene latifolia	White Campion	
<p>Grasses 80%</p> <table border="0"> <tr><td>Latin name</td><td>Common name</td></tr> <tr><td>Agrostis capillaris</td><td>Common Bent</td></tr> <tr><td>Anthoxanthum odoratum</td><td>Sweet Vernal-grass</td></tr> <tr><td>Brachypodium sylvaticum</td><td>False Brome</td></tr> <tr><td>Cynosurus cristatus</td><td>Crested Dog's-tail</td></tr> <tr><td>Deschampsia cespitosa</td><td>Tufted Hair-grass</td></tr> <tr><td>Festuca rubra</td><td>Red Fescue</td></tr> <tr><td>Poa nemoralis</td><td>Wood Meadow-grass</td></tr> </table>	Latin name	Common name	Agrostis capillaris	Common Bent	Anthoxanthum odoratum	Sweet Vernal-grass	Brachypodium sylvaticum	False Brome	Cynosurus cristatus	Crested Dog's-tail	Deschampsia cespitosa	Tufted Hair-grass	Festuca rubra	Red Fescue	Poa nemoralis	Wood Meadow-grass	<p>Grasses 80%</p> <table border="0"> <tr><td>%</td><td>Latin name</td><td>Common name</td></tr> <tr><td>8</td><td>Agrostis capillaris</td><td>Common Bent</td></tr> <tr><td>28</td><td>Cynosurus cristatus</td><td>Crested Dogtail</td></tr> <tr><td>24</td><td>Festuca rubra</td><td>Red Fescue</td></tr> <tr><td>4</td><td>Phleum bertolonii</td><td>Smaller Cat's-tail</td></tr> <tr><td>16</td><td>Poa pratensis</td><td>Smooth-stalked Meadow-grass</td></tr> </table>	%	Latin name	Common name	8	Agrostis capillaris	Common Bent	28	Cynosurus cristatus	Crested Dogtail	24	Festuca rubra	Red Fescue	4	Phleum bertolonii	Smaller Cat's-tail	16	Poa pratensis	Smooth-stalked Meadow-grass	
Latin name	Common name	
Agrostis capillaris	Common Bent	
Anthoxanthum odoratum	Sweet Vernal-grass	
Brachypodium sylvaticum	False Brome	
Cynosurus cristatus	Crested Dog's-tail	
Deschampsia cespitosa	Tufted Hair-grass	
Festuca rubra	Red Fescue	
Poa nemoralis	Wood Meadow-grass	
%	Latin name	Common name	
8	Agrostis capillaris	Common Bent	
28	Cynosurus cristatus	Crested Dogtail	
24	Festuca rubra	Red Fescue	
4	Phleum bertolonii	Smaller Cat's-tail	
16	Poa pratensis	Smooth-stalked Meadow-grass	
<p>Bulb mix Total area: 93m²</p> <table border="0"> <tr><th>Botanical Name</th><th>Common Name</th><th>Specification</th><th>%</th><th>Plants per m²</th><th>Quantity</th></tr> <tr><td>Camassia leichtlinii</td><td>'Blue Danube'</td><td>Top-size bulbs to be planted in October- November</td><td>35%</td><td>15 per m²</td><td>777</td></tr> <tr><td>Leucojum vernum</td><td>Snowbell</td><td>Top-size bulbs to be planted in October- November</td><td>25%</td><td>15 per m²</td><td>555</td></tr> <tr><td>Narcissus 'Actaea'</td><td>Daffodil 'Actaea'</td><td>Top-size bulbs to be planted in October- November</td><td>40%</td><td>15 per m²</td><td>888</td></tr> </table>	Botanical Name	Common Name	Specification	%	Plants per m ²	Quantity	Camassia leichtlinii	'Blue Danube'	Top-size bulbs to be planted in October- November	35%	15 per m ²	777	Leucojum vernum	Snowbell	Top-size bulbs to be planted in October- November	25%	15 per m ²	555	Narcissus 'Actaea'	Daffodil 'Actaea'	Top-size bulbs to be planted in October- November	40%	15 per m ²	888	
Botanical Name	Common Name	Specification	%	Plants per m ²	Quantity	
Camassia leichtlinii	'Blue Danube'	Top-size bulbs to be planted in October- November	35%	15 per m ²	777	
Leucojum vernum	Snowbell	Top-size bulbs to be planted in October- November	25%	15 per m ²	555	
Narcissus 'Actaea'	Daffodil 'Actaea'	Top-size bulbs to be planted in October- November	40%	15 per m ²	888	

Native trees individual standards

Code	Botanical Name	Common Name	Form	Age	Girth cm	Height cm	Clear Stem	Root Size	L	Quantity
AC	Acer campestre	Field maple	H Standard	12-14	350-425	175-200	C	75	2	
BP	Betula pendula	Silver birch	H Standard	12-14	350-425	175-200	C	75	1	
CB	Carpinus betulus	Hornbeam	H Standard	12-14	350-425	175-200	C	75	2	
PA	Prunus avium	Wild cherry	H Standard	12-14	350-425	175-200	C	75	9	
PT	Populus tremula	Aspen	H Standard	12-14	350-425	175-200	C	75	1	

Native species mix of whips (to be underseeded with hedgerow mix)
Total area: 632m²
Native planted areas: groups of 3, 5 and 7 single species; avoid repetition; 1m centres / 1 plant per m²
Plants to be protected using biodegradable shelters (TBC) fixed with wooden stake and zip ties; height 0.6m.

Botanical Name	Common Name	Form / Habit	Age	Height cm	Root %	Category	Quantity
Corylus avellana	Hazel	Transplant	1+1	30 - 45	B 30	3	216
Crataegus monogyna	Hawthorn	Transplant	1+1	60 - 80	B 15	4	108
Ilex aquifolium	Holly	Bushy	n/a	40 - 60	C (3L) 15	3	108
Viburnum opulus	Gelder rose	Branched	1+1	60 - 80	B 10	2	72
Prunus spinosa	Blackthorn	Transplant	1+1	60 - 80	B 15	4	108
Rosa canina	Dog rose	Branched	1+1	40 - 60	B 15	4	108

- The first two rows of planting are to be of Category 3 and 4; Category 1 and 2 to the rear/middle of the plots.
- No category 1 species shall be planted closer than 6m to underground services.
- No category 2 or 3 species shall be planted closer than 3m to underground services.
- No category 1 or 2 species shall be planted closer than 13m either side of overhead cables.
- No category 3 species shall be planted closer than 8m either side of overhead cables.

This drawing has been prepared for the use of AECOM's client. It may not be used, modified, reproduced or relied upon by third parties, without the prior written consent of AECOM. AECOM accepts no responsibility, and denies any liability, whatsoever, for any party that uses or relies on this drawing without AECOM's express written consent. Do not scale this document. All measurements must be obtained from the stated dimensions.