



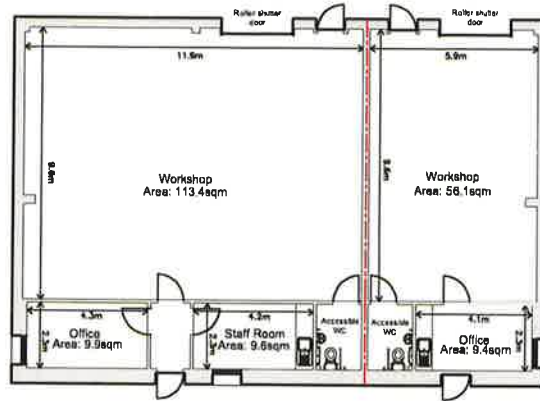


Unit 15

Unit 16

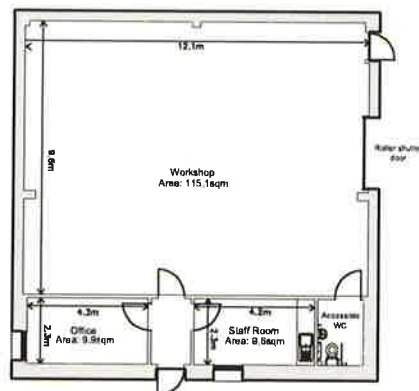


Unit 14

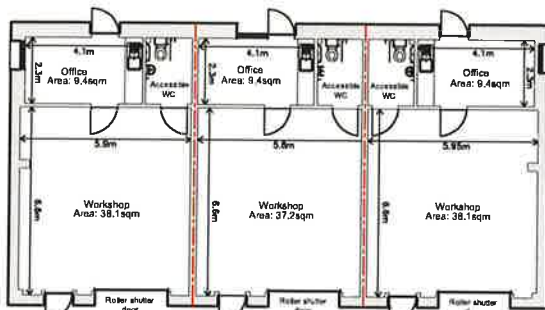

Unit 8

Unit 9

Unit 10

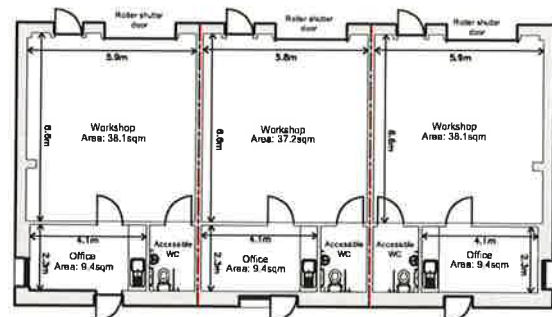

Unit 11

Unit 12

Unit 13

The above plans show the general layout of each individual unit. They are for information only, do not scale from these plans. The areas are calculated from the as-built plans and are subject to final on-site measurements following practical completion.



Property Estates
Partnership & Services for Communities

Crown Copyright Reserved -- OS licence AC0000824676 (2023)

PROJECT
Floor Plans

DRAWING

Units 8 - 16 Haddington Retail Park,
Haddington

Scale
1:250

Date
25/08/2023


Drawn
C.S.

File Ref

Revision

Drg No

Penston House Macmerry Industrial Estate EH33 1EX

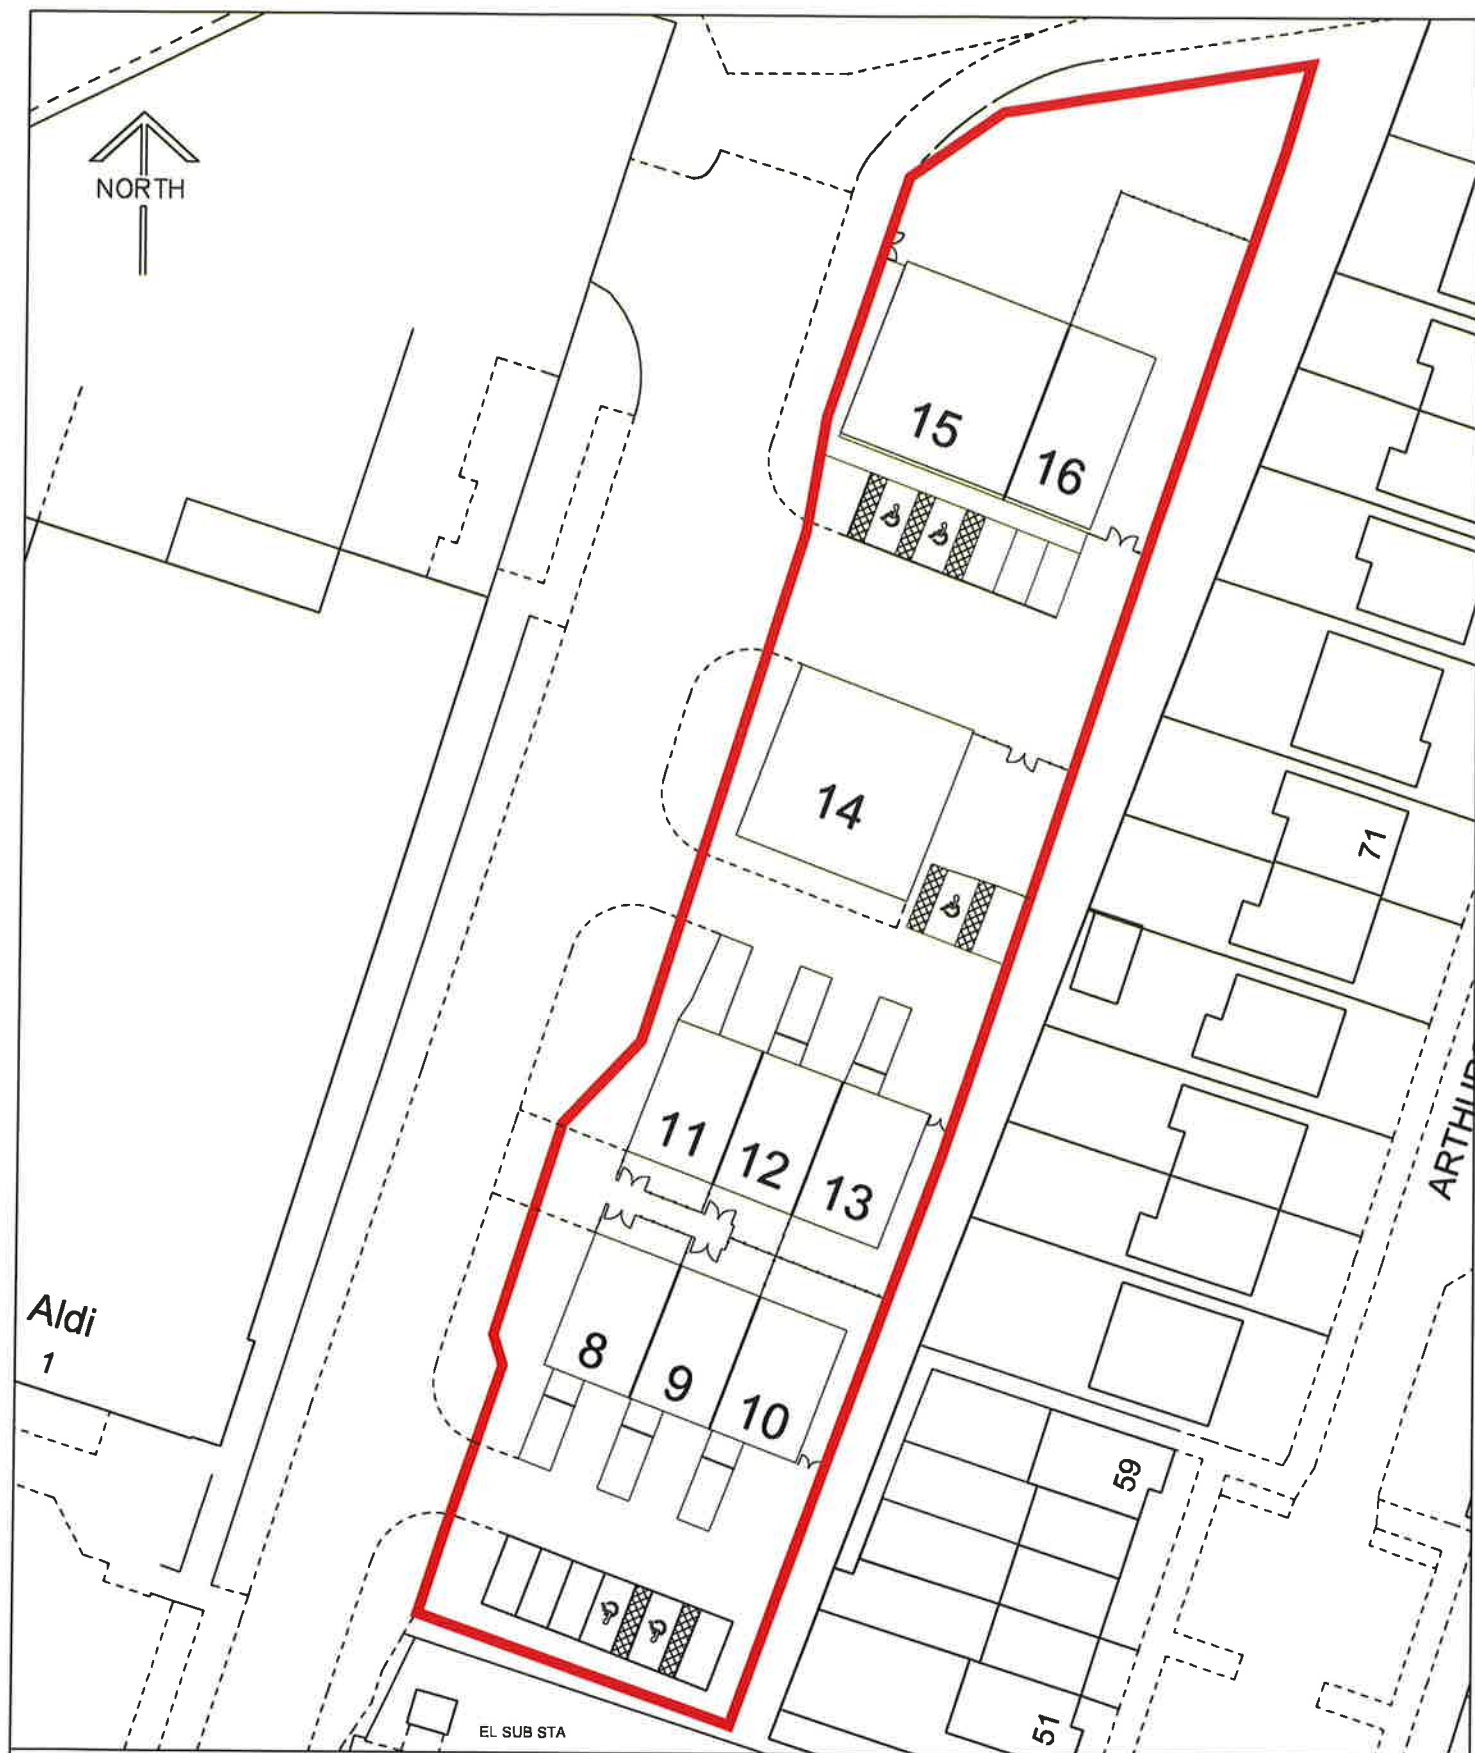

Property Estates
Partnership & Services for Communities

Crown Copyright Reserved -- OS licence AC0000824676 (2023)

DRAWING

Site Plan

PROJECT

Units 8 - 16 Haddington Retail Park,
Haddington, EH41 3FW

Scale

1:500

Date

23/08/2023

Drawn

C.S.

File Ref

Revision

Drg No

Penston House Macmerrey Industrial Estate EH33 1EX

