
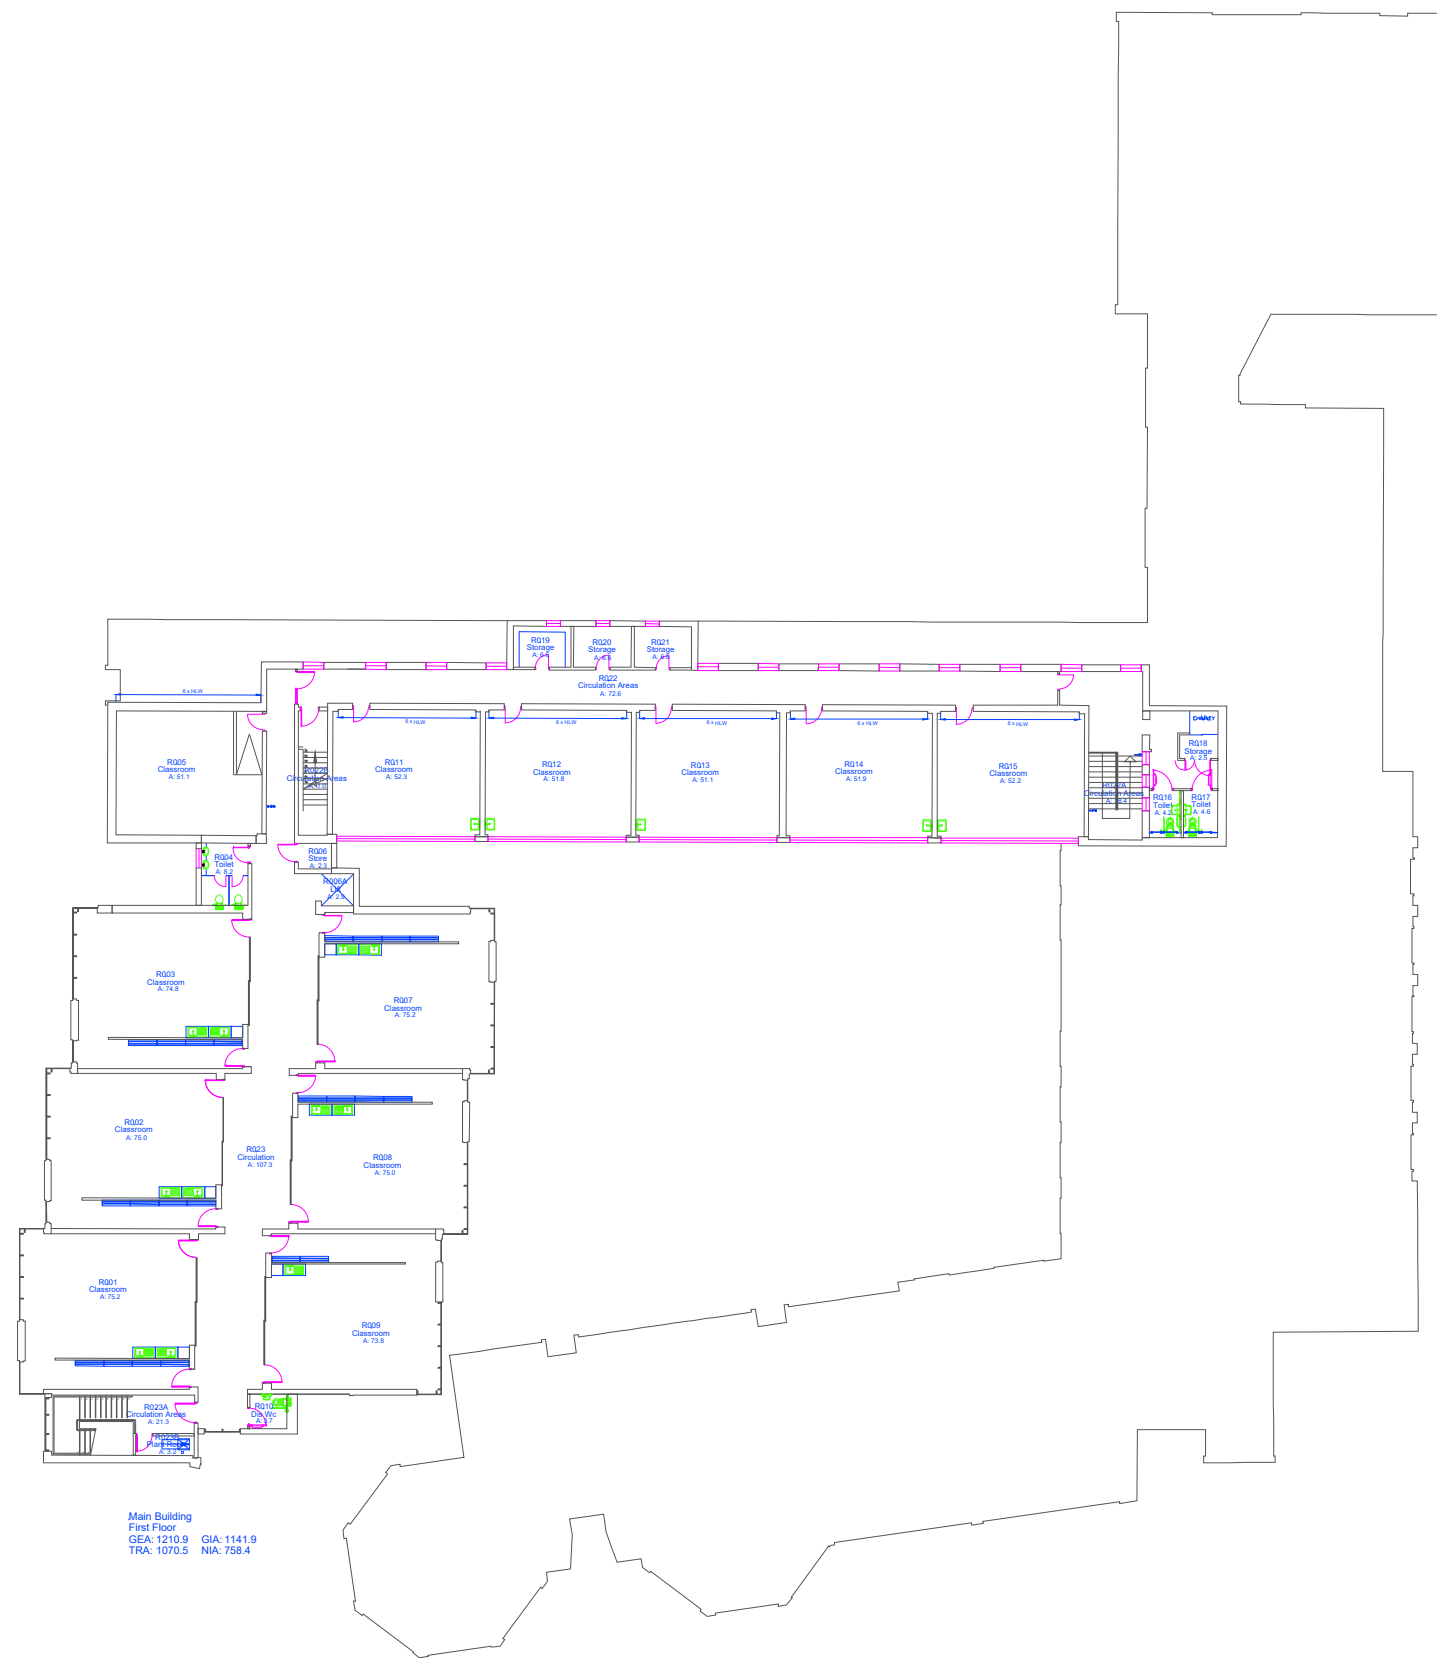


Rev	Date	Description	Drawn
E	22/12/21	R032 room name updated. Door set between R064 and R068 added. Door set position in R064 moved to new location. Corridor divided into R064 and R068A. Single door removed in R064. Area updated to R064. R068 area reduced to form R068A. Single door added to R065 and subsequently formed new circulation area R065A. R074 renamed. Area to R089 updated. Store R108 removed and renamed to show void. R107 and R108 renamed to R065B and R065C.	LM
D	09/09/21	B02 removed.	KS
C	01/08/2019	Areas amended.	KS
B	15/12/2016	Movement & Dance alterations added (R042)	EGR
A	03/08/2015	Extension Added	CADmeleon
02	22/04/2008	Update to PDCAD6000 & audit alterations	CC
01	06/01/2006	Initial Supply	CC

PROJECT Pinkie St Peters Primary School 44 Pinkie Rd Musselburgh, EH21 7HA		DRAWING General Layout: Ground Floor	
 East Lothian Council ENGINEERING SERVICES		SCALE 1:250 At A1	PROJECT NO X135 ASSET No. 0075
DRAWN C.H.H.	CHECKED DATE 03/08/15	DRG NO 0075-S1- B01-B02-03	STAGE REVISION E
John Muir House Haddington East Lothian EH41 3HA Telephone 01620 827827 Fax 01620 827437			



Main Building
 First Floor
 GEA: 1210.9 GIA: 1141.9
 TRA: 1070.5 NIA: 758.4

Rev	Date	Description	Drawn
C	22/12/2021	R005 Ramp added. R006 room name changed.	LM
B	01/08/2019	Areas amended.	KS
A	03/08/2015	Extension Added	CADmelenon
02	22/04/2008	Update to PDCAD6000 & audit alterations	CC
01	06/01/2006	Initial Supply	CC

PROJECT
 Pinkie St Peters Primary School
 44 Pinkie Rd
 Musselburgh, EH21 7HA




ENGINEERING
 SERVICES

DRAWING
 General Layout: First Floor

SCALE 1:200	At A1	PROJECT NO. X135	ASSET No. 0075
DRAWN C.M.H.	CHECKED C.M.H.	DATE 03/08/15	DRG NO. 0075-S1- B01-B02-04
			STAGE REVISION B

John Muir House Haddington East Lothian EH41 3HA
 Telephone 01620 827827 Fax 01620 827437

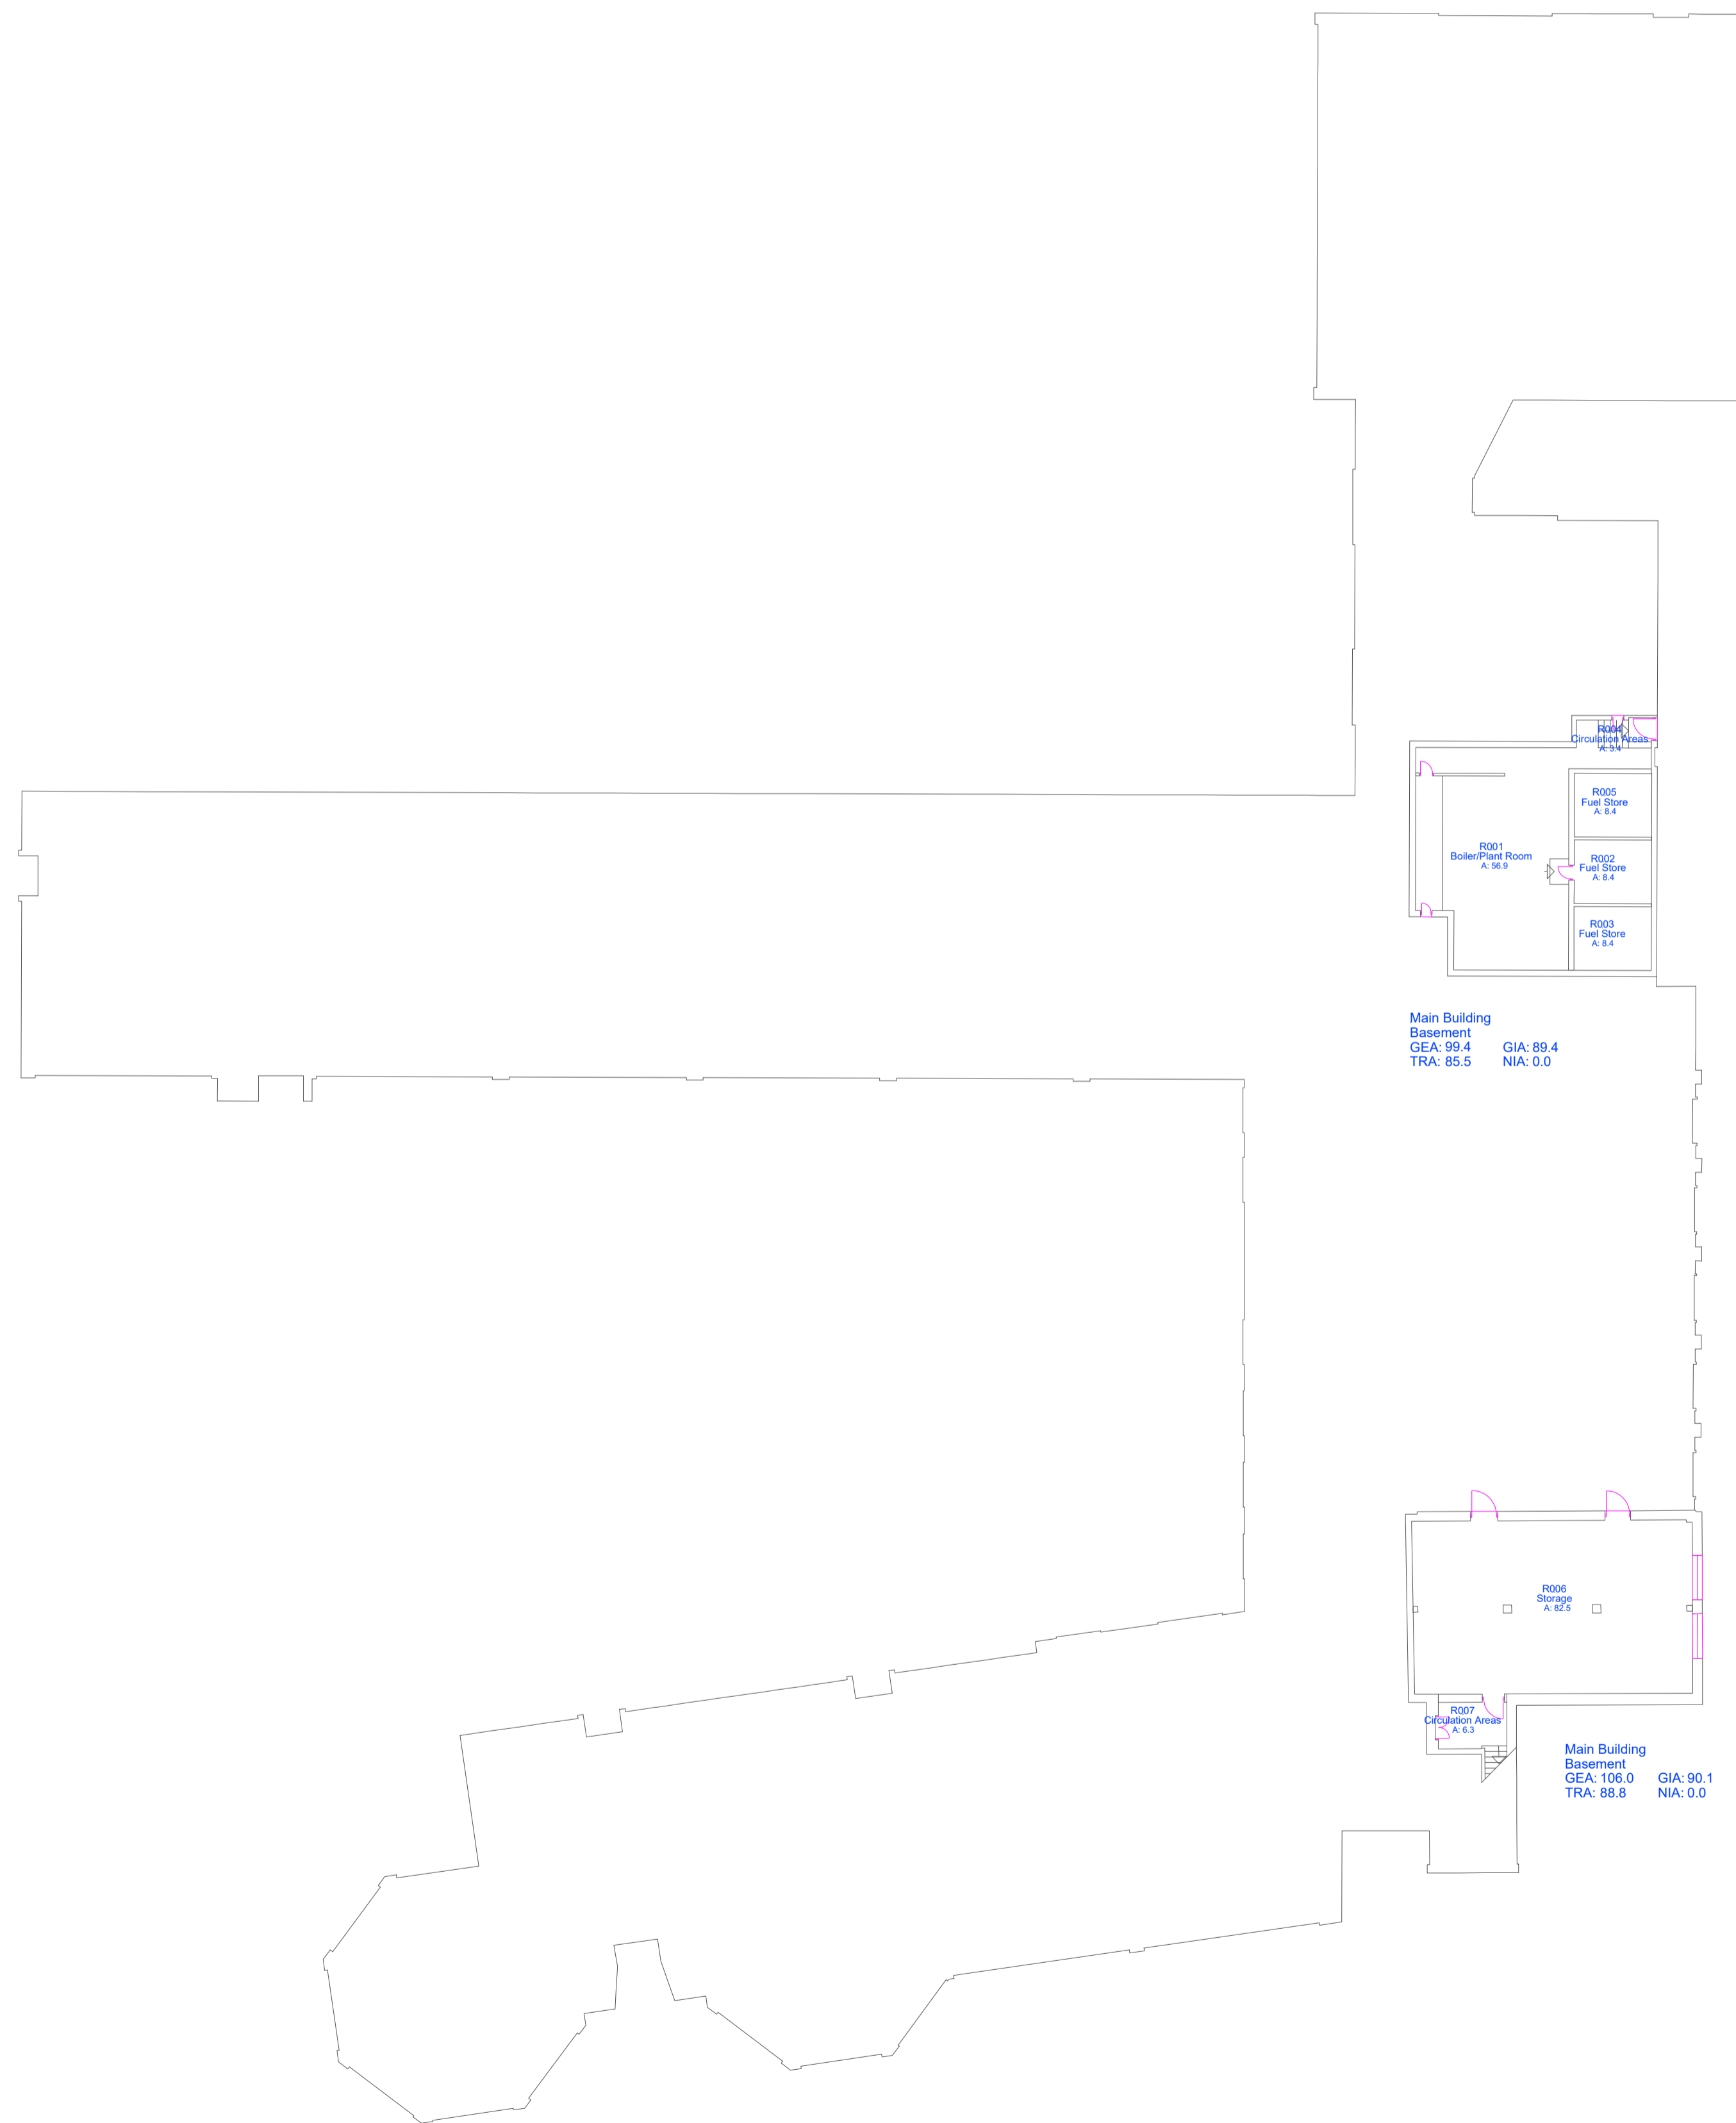

Rev	Date	Description	Drawn
A	03/08/2015	Extension Added	CADmlecon
02	22/04/2008	Update to PDCAD6000 & audit alterations	CC
01	06/01/2006	Initial Supply	CC

PROJECT
 Pinkie St Peters Primary School
 44 Pinkie Rd
 Musselburgh, EH21 7HA

DRAWING
 General Layout: Basement

SCALE 1:200	At A1	PROJECT NO. X135	ASSET No. 0075
DRAWN C.M.W.	CHECKED	DATE 03/08/15	DRG NO. 0075-S1-B01-B02-02
			STAGE REVISION A

John Muir House Haddington East Lothian EH41 3HA
 Telephone 01620 827827 Fax 01620 827437