


File name: I:\NA\AECOM\NET\COM\LF\SE\ME\EDINBURGH\UKED\4\DCS\PROJECTS\60723924\_SXL\_L\HALL\_TO\_PRESTONPANS\600\_CAD\_GIS\910\_CAD\20-SHEETS\60723924-SHT-DES-CD-0700-P1-001-006  
UPDATED CONCEPT DESIGN-OPTION 1.DWG  
Last saved by: SAMI TULLOCH Last Plotted: 2025-09-03

ISO A1 594mm x 841mm  
Approved: PM  
Checked: ST  
Designer: FJ  
Project Management Initials:

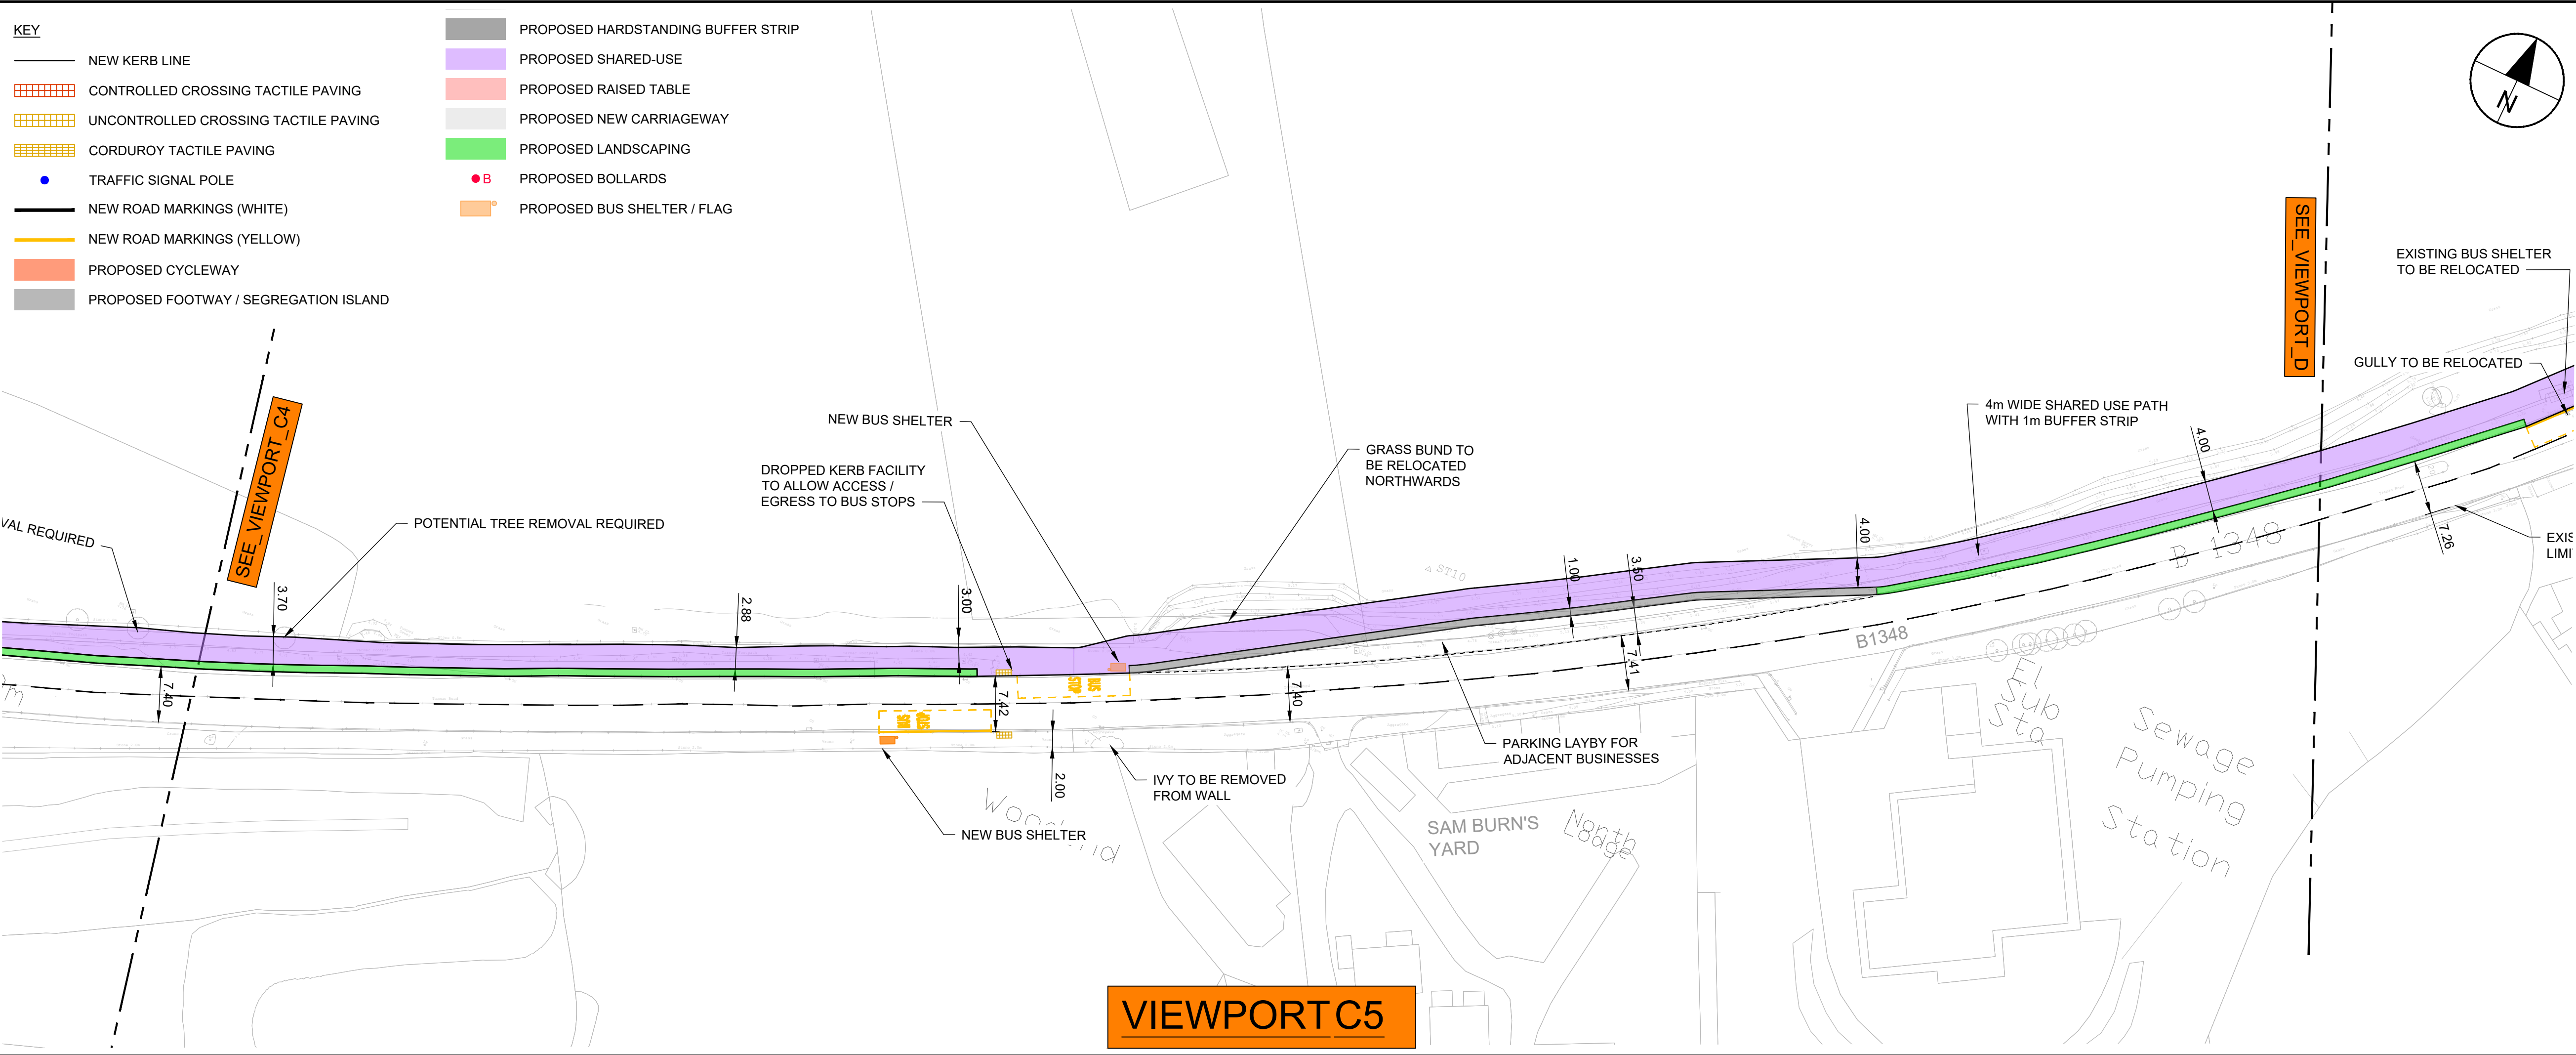

RESIDUAL HAZARDS IDENTIFIED	
ITEM	DESCRIPTION
1	REFER TO APPENDIX 1/23 - DESIGNER'S RESIDUAL HAZARDS REGISTER FOR HAZARDS IN RELATION TO THESE WORKS

ISSUE STATUS: **FOR INFORMATION**



PROJECT  
Levenhall to Prestonpans  
Concept Design



CONSULTANT  
AECOM  
1 Tanfield  
EDINBURGH, EH3 5DA  
+44 (0) 131 301 8600 tel  
+44 (0) 131 301 8699 fax  
www.aecom.com

- NOTES
- ALL DIMENSIONS ARE IN METRES UNLESS STATED OTHERWISE. ALL LEVELS ARE IN METRES AND RELATE TO ORDNANCE DATUM.
  - DO NOT SCALE FROM ANY DRAWING. WORK TO FIGURED DIMENSIONS ONLY.
  - ALL WORKS BY THE CONTRACTOR MUST BE CARRIED OUT IN SUCH A WAY THAT ALL REQUIREMENTS UNDER THE HEALTH AND SAFETY AT WORK ACT ARE SATISFIED.
  - ALL WORK IS TO BE CARRIED OUT IN COMPLIANCE WITH THE REQUIREMENTS OF THE STATUTORY AUTHORITIES AND CONSTRUCTION DESIGN AND MANAGEMENT REGULATIONS.

ISSUE/REVISION		
A	27/08/2025	CLIENT UPDATES
-	14/08/2025	CLIENT UPDATES
I/R	DATE	DESCRIPTION

KEY PLAN

PROJECT NUMBER  
60726596  
SHEET TITLE  
LEVENHALL TO PRESTONPANS  
SHARED USE PATH  
SHEET 5 OF 6  
SHEET NUMBER  
60723924-SHT-DES-CD-0701-005

