


File name: I:\NA\AECOM\NET\COM\LEVENHALL\EDINBURGH\UKED\4DCS\PROJECTS\60723924\_SHT\_DES-CD-0701-006  
UPDATED CONCEPT DESIGN-OPTION 1.DWG  
Last saved by: SAMI TULLOCH Last Plotted: 2025-08-03

ISO A1 594mm x 841mm  
Approved: PM  
Checked: ST  
Designer: FJ  
Project Management Initials:

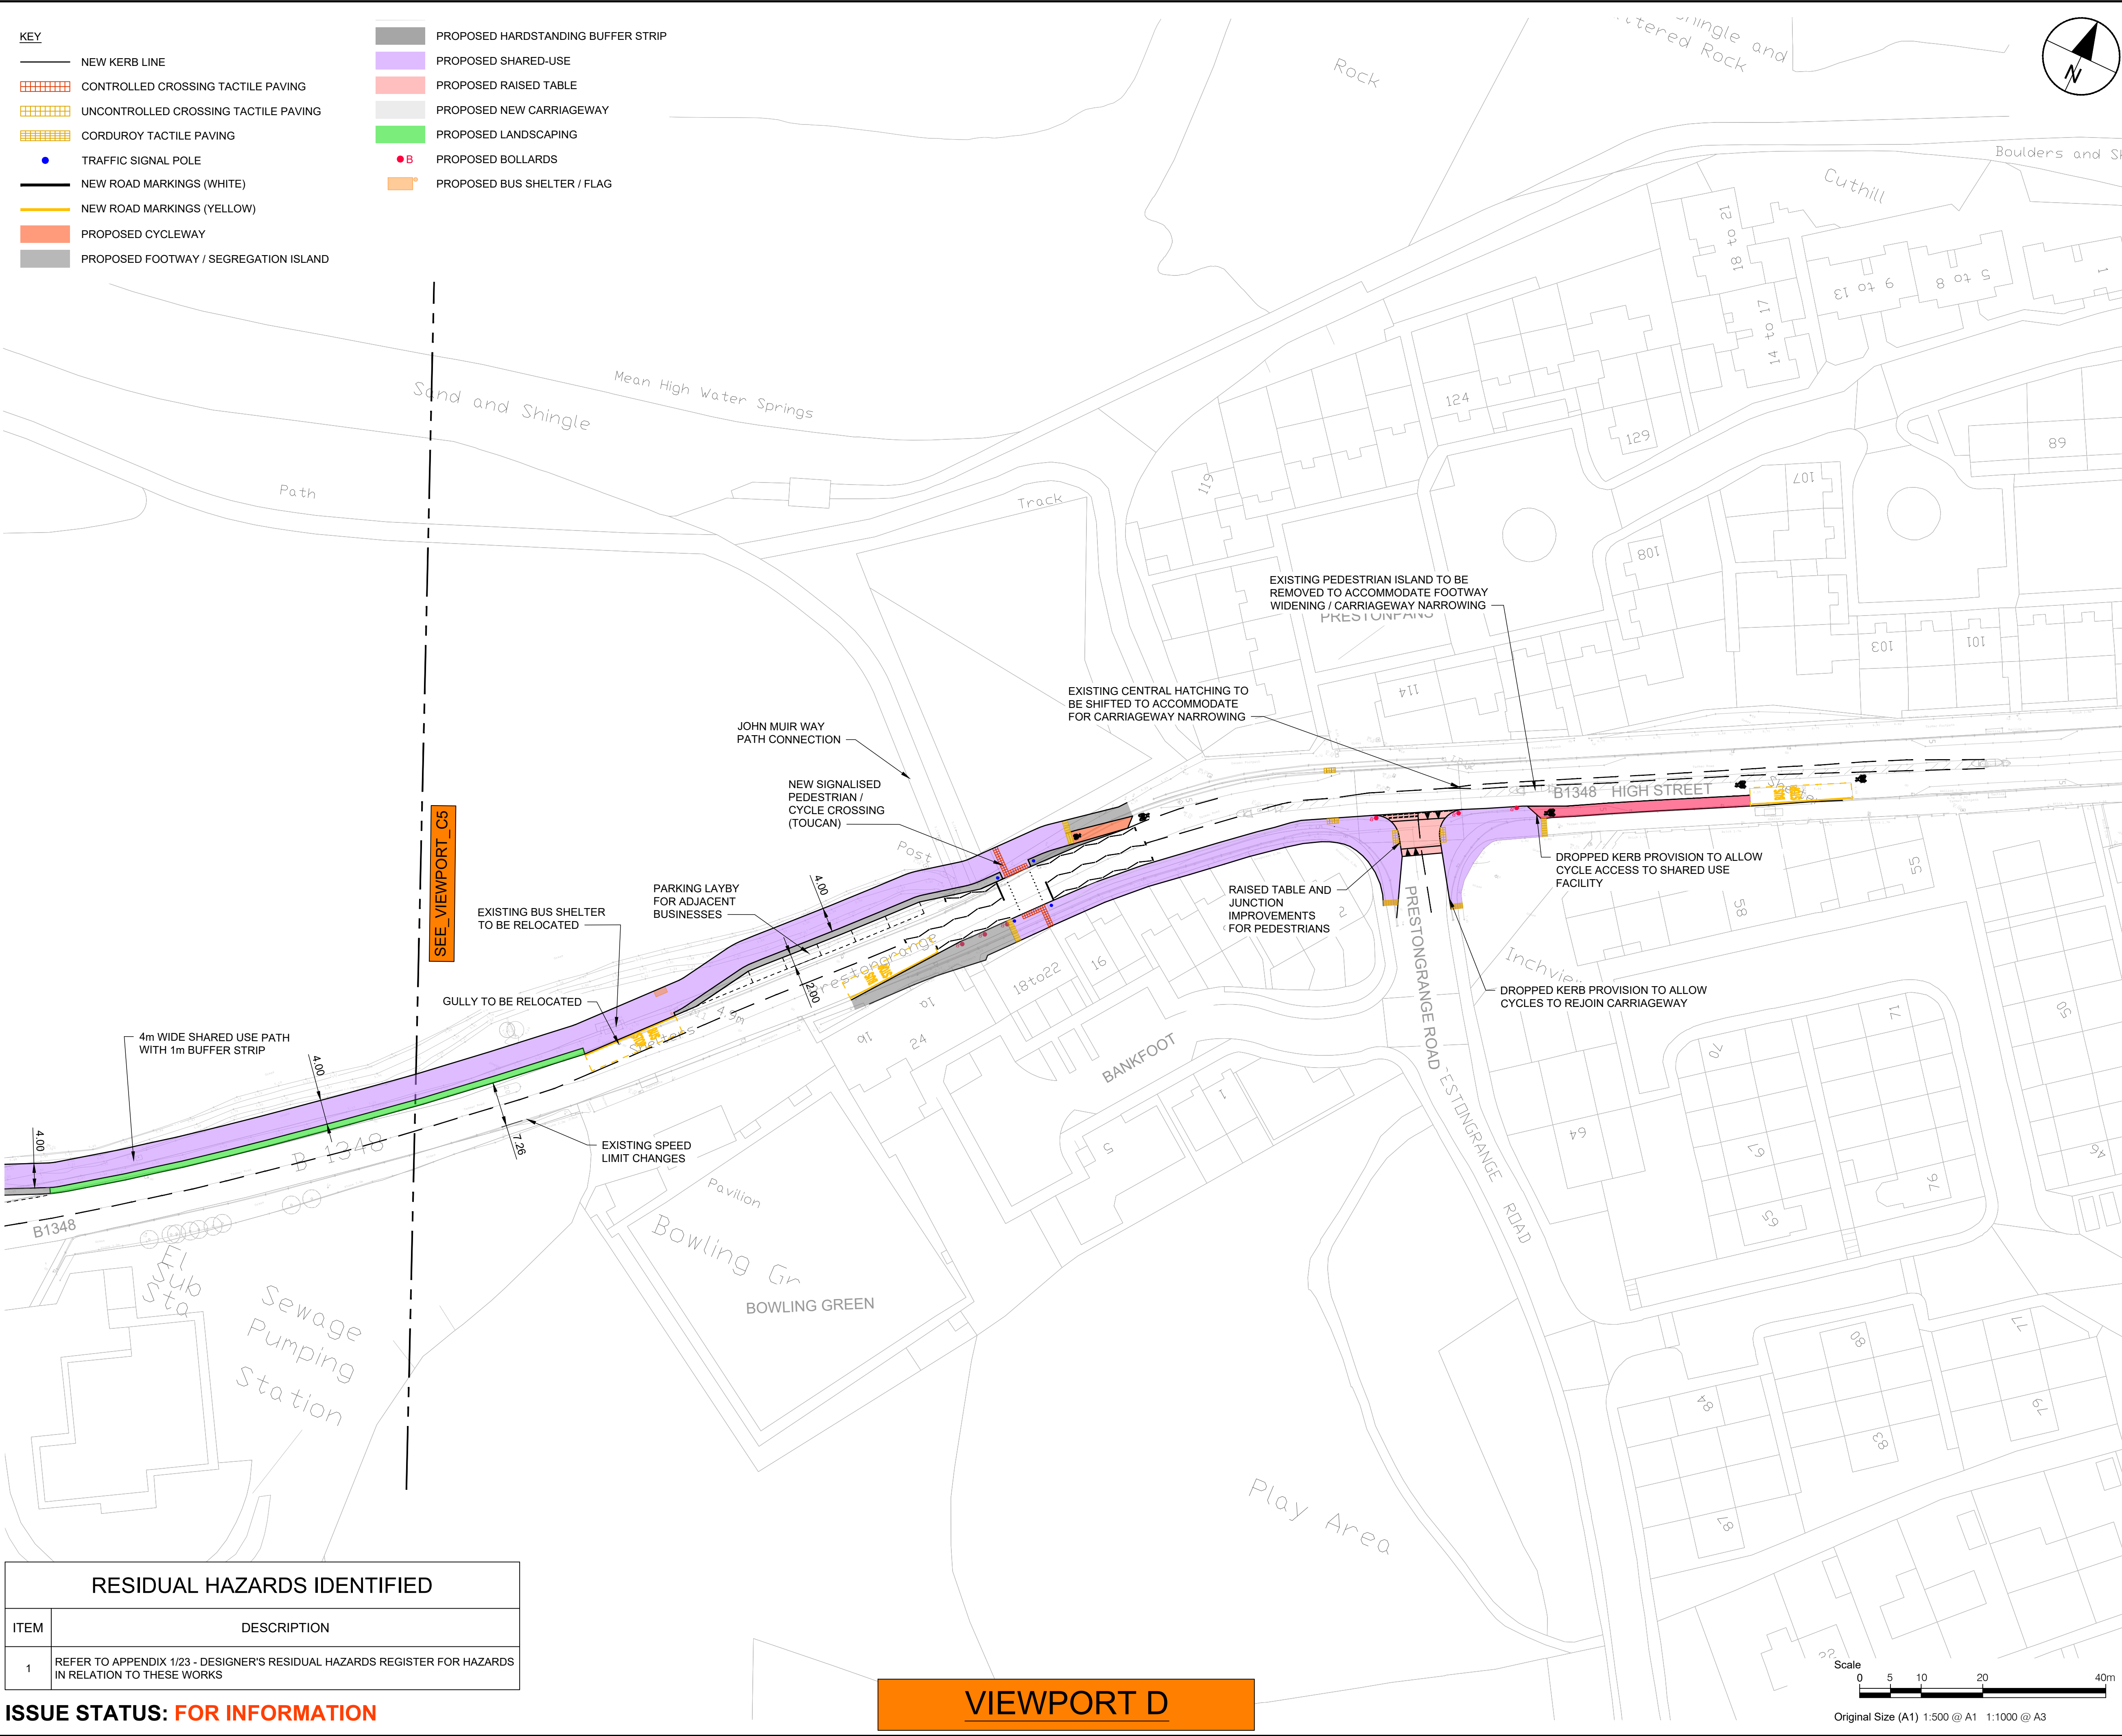

**PROJECT**

Levenhall to Prestonpans  
Concept Design

**CLIENT**

**CONSULTANT**

AECOM  
1 Tanfield  
EDINBURGH, EH3 5DA  
+44 (0) 131 301 8600 tel  
+44 (0) 131 301 8699 fax  
www.aecom.com

**NOTES**

- ALL DIMENSIONS ARE IN METRES UNLESS STATED OTHERWISE. ALL LEVELS ARE IN METRES AND RELATE TO ORDNANCE DATUM.
- DO NOT SCALE FROM ANY DRAWING. WORK TO FIGURED DIMENSIONS ONLY.
- ALL WORKS BY THE CONTRACTOR MUST BE CARRIED OUT IN SUCH A WAY THAT ALL REQUIREMENTS UNDER THE HEALTH AND SAFETY AT WORK ACT ARE SATISFIED.
- ALL WORK IS TO BE CARRIED OUT IN COMPLIANCE WITH THE REQUIREMENTS OF THE STATUTORY AUTHORITIES AND CONSTRUCTION DESIGN AND MANAGEMENT REGULATIONS.

**ISSUE/REVISION**

A	27/08/2025	CLIENT UPDATES
-	14/08/2025	CLIENT UPDATES
I/R	DATE	DESCRIPTION

**KEY PLAN**

**PROJECT NUMBER**

60726596

**SHEET TITLE**

LEVENHALL TO PRESTONPANS  
SHARED USE PATH  
SHEET 6 OF 6

**SHEET NUMBER**

60723924-SHT-DES-CD-0701-006