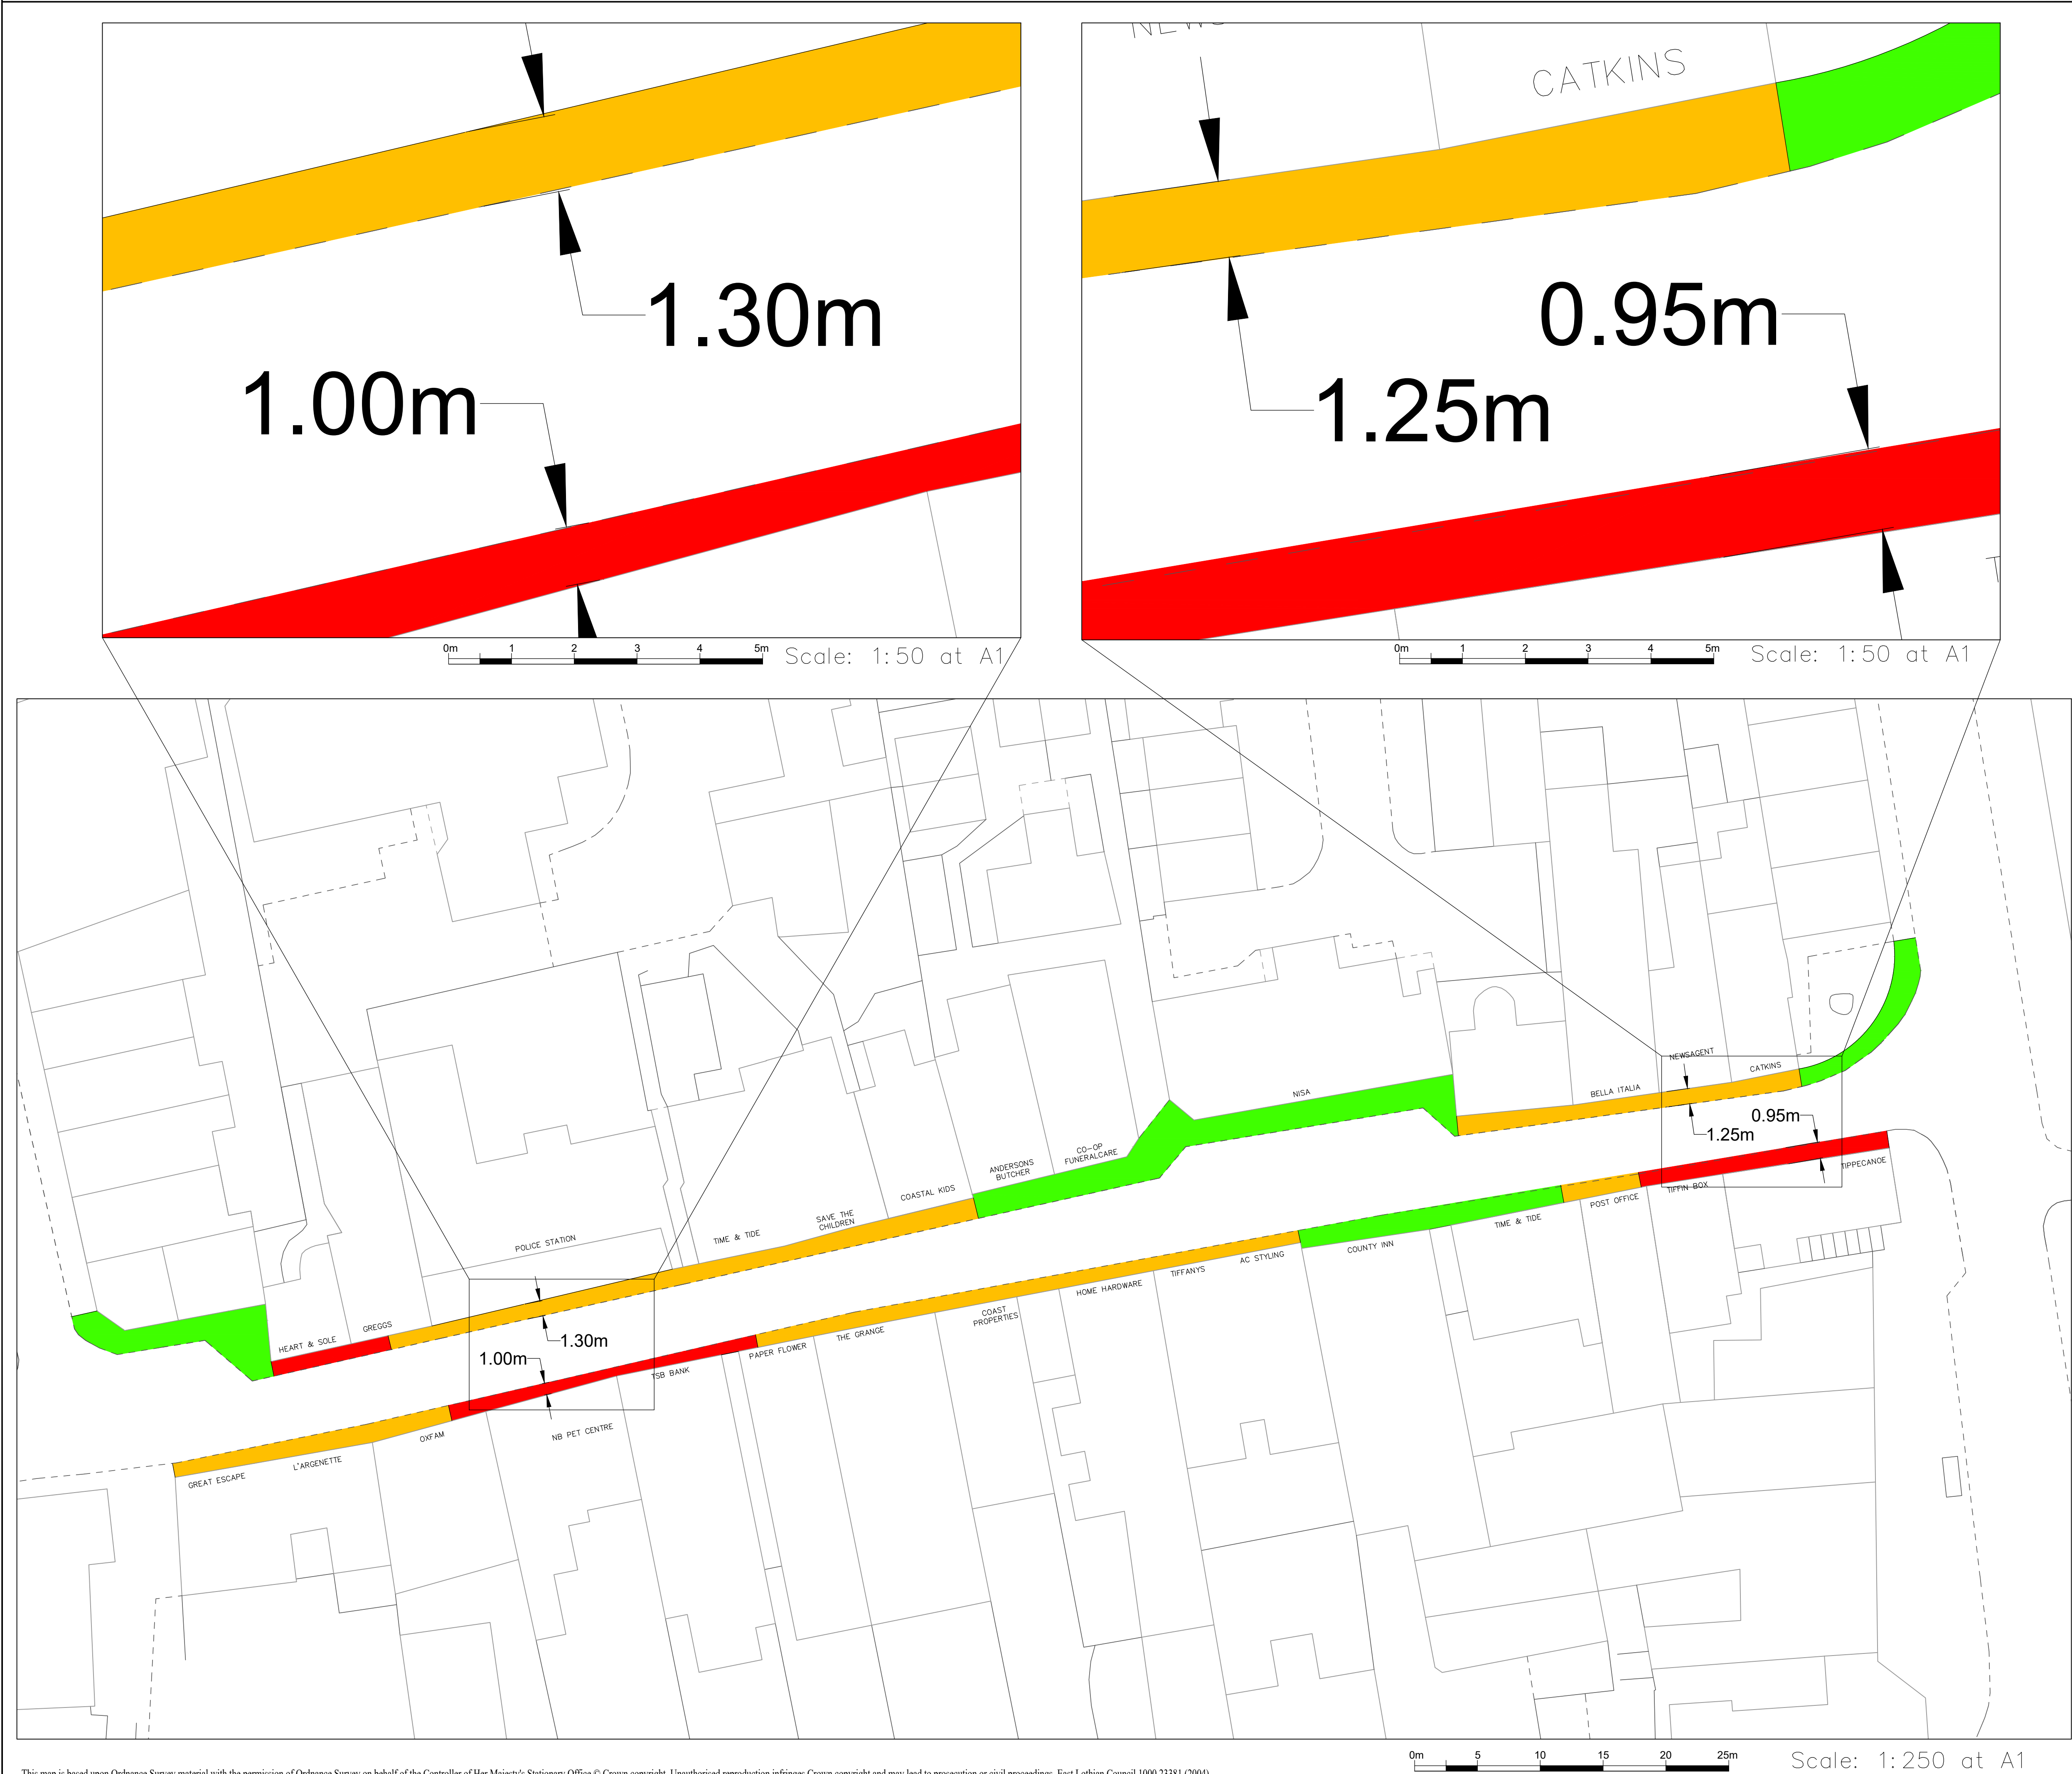


- LEGEND:
- LESS THAN 1.1m WIDE
 - 1.1m TO 1.5m WIDE
 - GREATER THAN 1.5m WIDE

REVISION	DETAILS	BY	DATE
-	First issue	EL	20 Jan 20

North Berwick Coastal
Area Partnership

North Berwick Town Improvements
East High Street
Existing Footway Widths

Date:	20 Jan 2020	Drawn by:	EL
Scale:	As shown	Checked by:	GM
Client:	NBCAP	Drg status:	