



MUSSELBURGH HIGH STREET - STAGE 1
1:100 (A0)

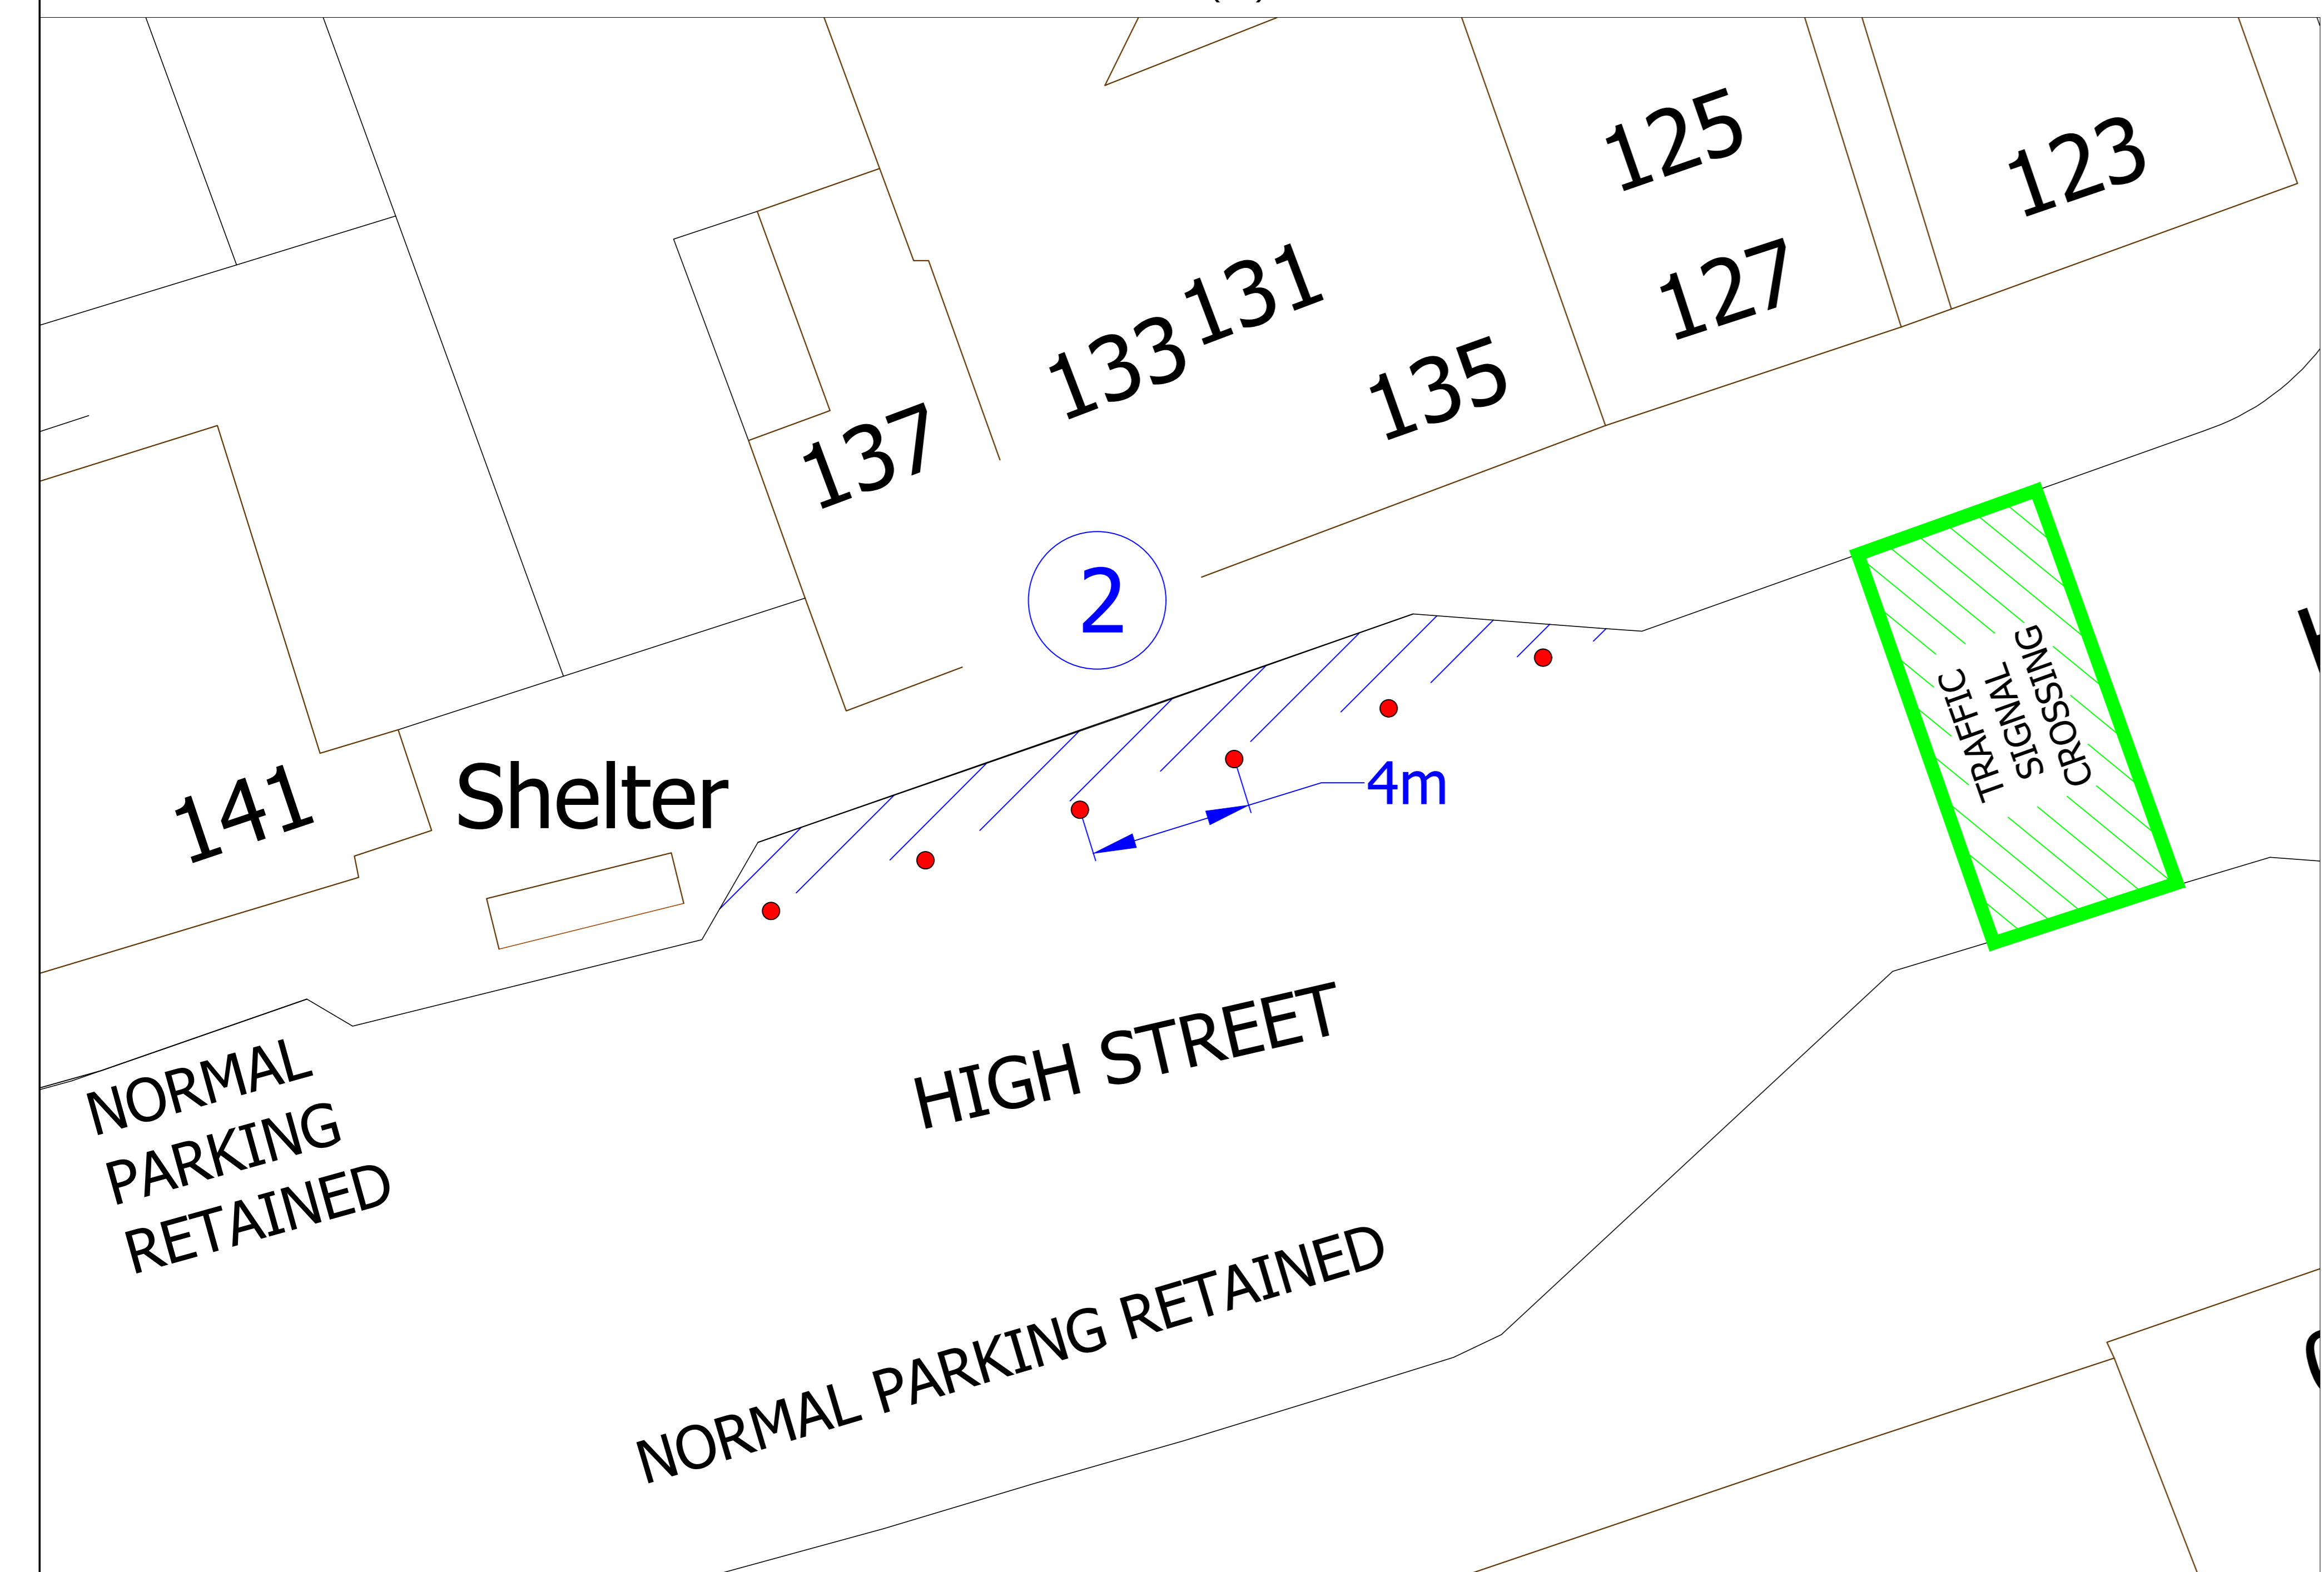


MUSSELBURGH HIGH STREET - STAGE 1 - SECTION 2
1:100 (A0)

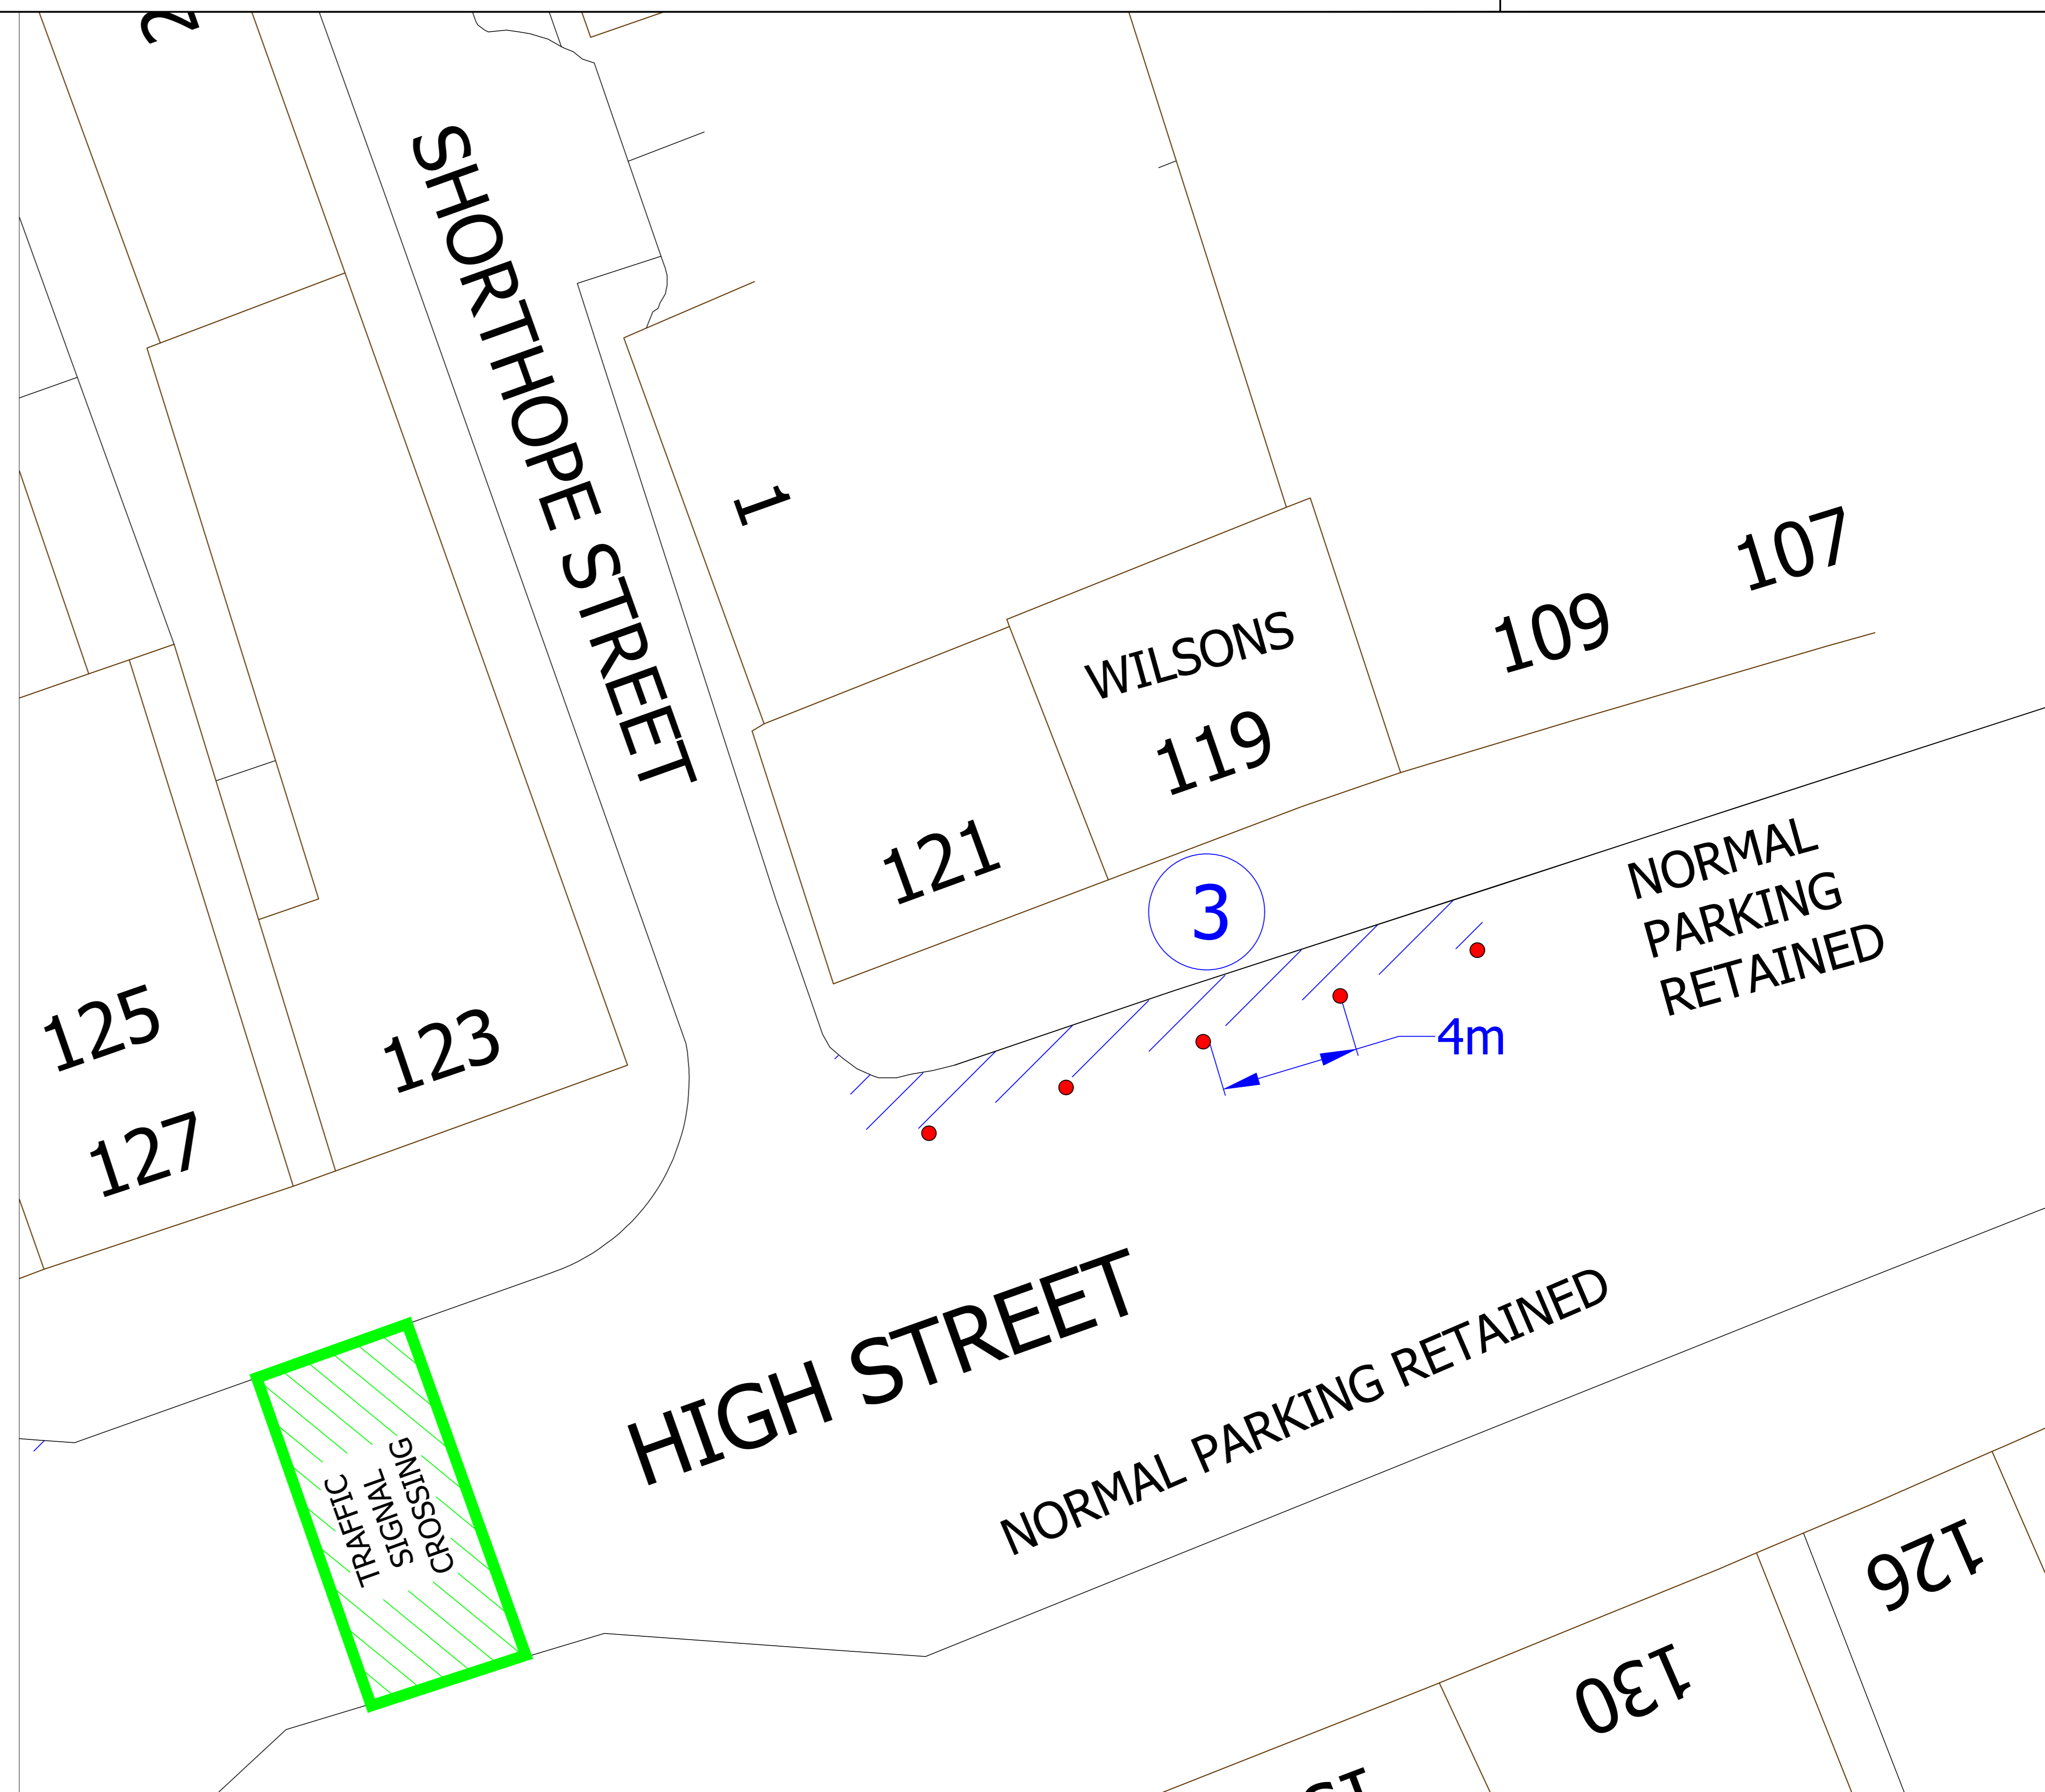

MUSSELBURGH HIGH STREET - STAGE 1 - SECTION 3
1:100 (A0)

LEGEND

● BOLT-DOWN CYLINDRICAL BOLLARD (20)

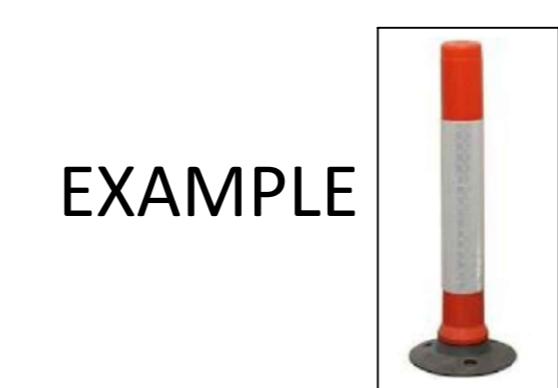

/// ADDITIONAL SPACE TO HELP WITH SOCIAL DISTANCING REQUIREMENTS


- 1) LOSING 4 PARKING SPACES
- 2) LOSING 3 PARKING SPACES
- 3) LOSING 2 PARKING SPACES

EXISTING TRAFFIC SIGNAL CROSSING

NORMAL MARKING RETAINED

REVISION	DETAILS	BY	DATE

East Lothian Council
Partnership and Community Services
Infrastructure
Road Services
John Muir House
Haddington
East Lothian
EH41 3HA
Tel: 01620 827827



MUSSELBURGH
HIGH STREET
SPACES FOR PEOPLE
STAGE ONE

Date: JUNE 2020
Scale: AS NOTED
Client: N/A

Cad filename: N/A
Drawn by: R.McN
Checked by: GT