


2AB

2B

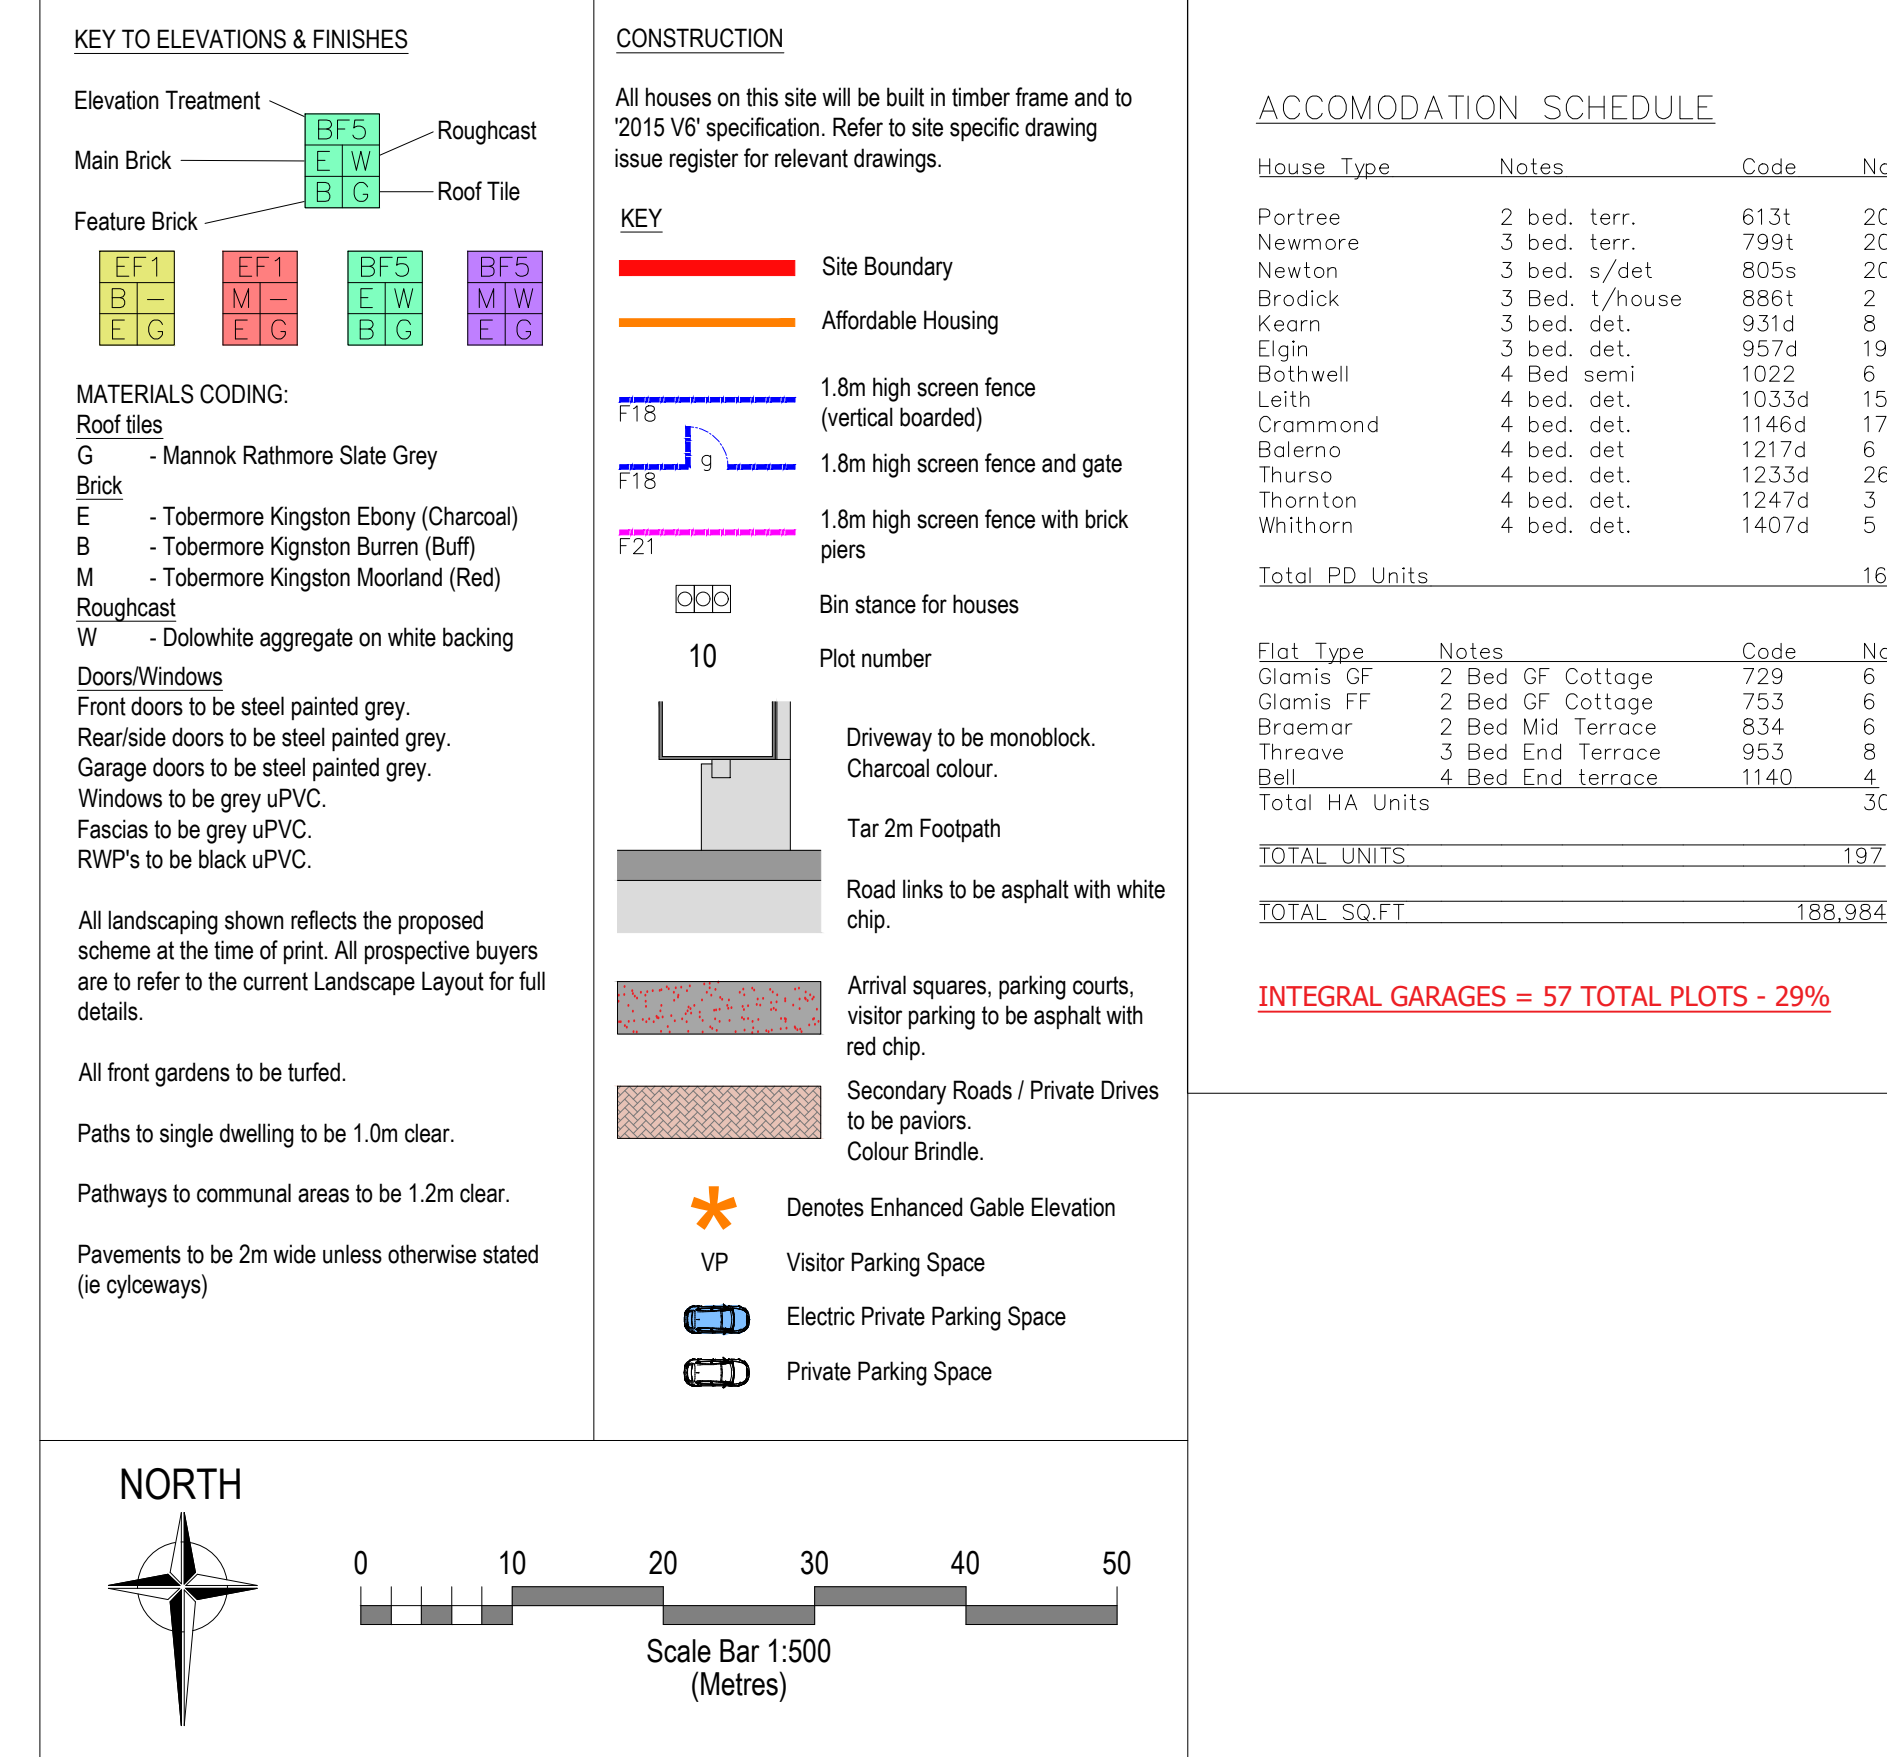

| Blindwells - Parking Provision | | | | | | | |
|--------------------------------|--------------------------|--------------------------------------|-------------------------------|-------------------------------|-------------------------------|------------------------|------------------------|
| Planning Ref - 20/00308/AMC | | | | | | | |
| House Type | Number of Houses on Site | Private Spaces Required per property | Total Private Spaces Required | Total Private Spaces provided | Visitor required per property | Total Visitor Required | Total Visitor provided |
| Portree | 20 | 1 | 20 | 20 | 0.5 | 10 | 41 |
| Newmore | 20 | 1 | 20 | 40 | 0.5 | 10 | |
| Brodick | 2 | 1 | 2 | 4 | 0.5 | 1 | |
| Bothwell | 6 | 2 | 12 | 12 | 0.25 | 1.5 | |
| Newton | 20 | 2 | 40 | 40 | 0.25 | 5 | |
| Kearn | 8 | 2 | 16 | 16 | 0.25 | 2 | |
| Elgin | 19 | 2 | 38 | 38 | 0.25 | 4.75 | |
| Leith | 15 | 2 | 30 | 30 | 0.25 | 3.75 | |
| Crammond | 17 | 2 | 34 | 34 | 0.25 | 4.25 | |
| Balemo | 6 | 2 | 12 | 12 | 0.25 | 1.5 | |
| Thurso | 26 | 2 | 52 | 52 | 0.25 | 6.5 | |
| Thornton | 3 | 2 | 6 | 8 | 0.25 | 0.75 | |
| Whithorn | 5 | 2 | 10 | 10 | 0.25 | 1.25 | |
| | | | | | | | |
| Glamis | 12 | 1 | 12 | 12 | | | |
| Braemar | 6 | 1 | 6 | 6 | | | |
| Threave | 8 | 1 | 8 | 16 | | | |
| Bell | 4 | 1 | 4 | 8 | | | |
| | | Private Required | 322 | | Visitor Required | 52.25 | |
| | | Private Provided | | 356 | Visitor Provided | | 38 |
| | | Total Parking Required | 374.25 | | Total Parking Provided | | 394 |

[illegible]