


## 5m Hinged Column Specification

5m aluminium mid-hinged conical tapered column with brushed alloy finish fitted with ground level grey strimmer guard. 145mm diameter base 76mm post spigot. Hinge mechanism hidden within column shaft with discreet access to hinge mechanism using anti vandal tool. Access to operate the hinge mechanism to be no lower than 1300mm from ground level to allow safe manual operation.

There shall be no obvious protrusions to access the hinge from the exterior surface of the column, Certification EN-40-6 for public lighting. Passive safety class 70/100-NE-C-S-SE-MD-0 (embedded in soil) Passive safety class 70/100-NE-C-R-SE-MD-0 (Rigid in concrete or retention socket)

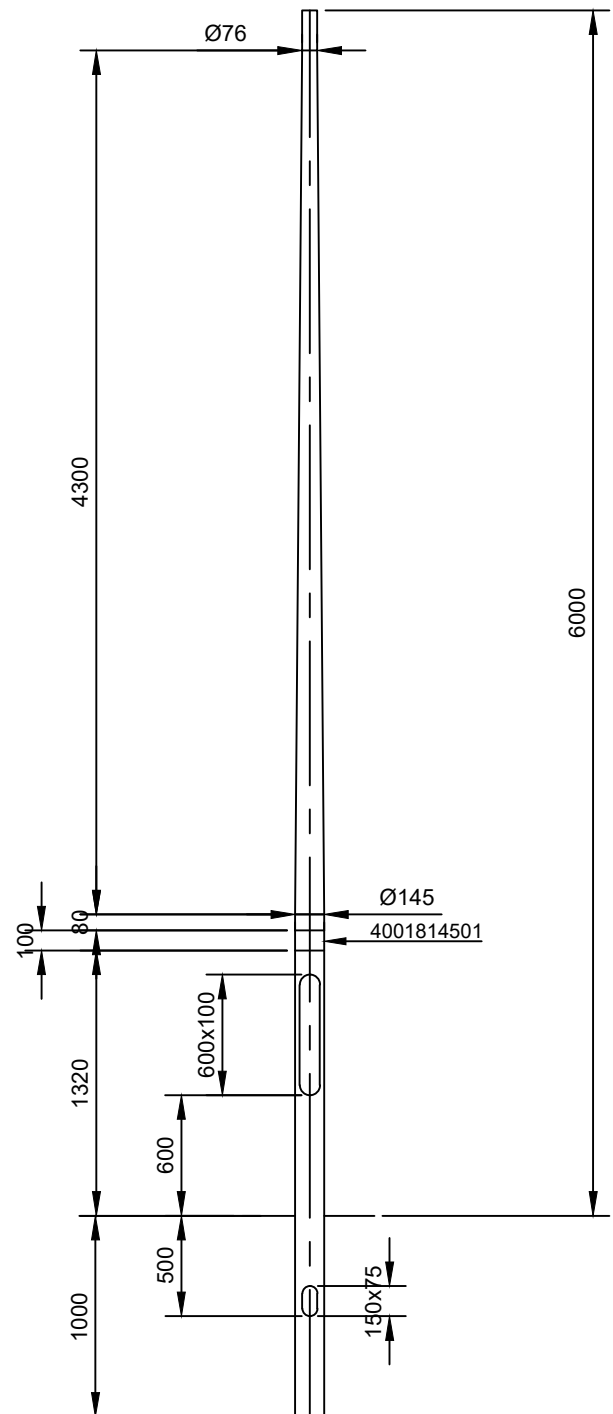

East Lothian Council  
Road Services  
John Muir House  
Haddington  
East Lothian  
EH41 3HA  
01620 827827



## 5M Mid-hinged Conical Column.

N.T.S

Drawn:

Drawn By:

Date

Drawing No.